




PORMENOR A | 1:20

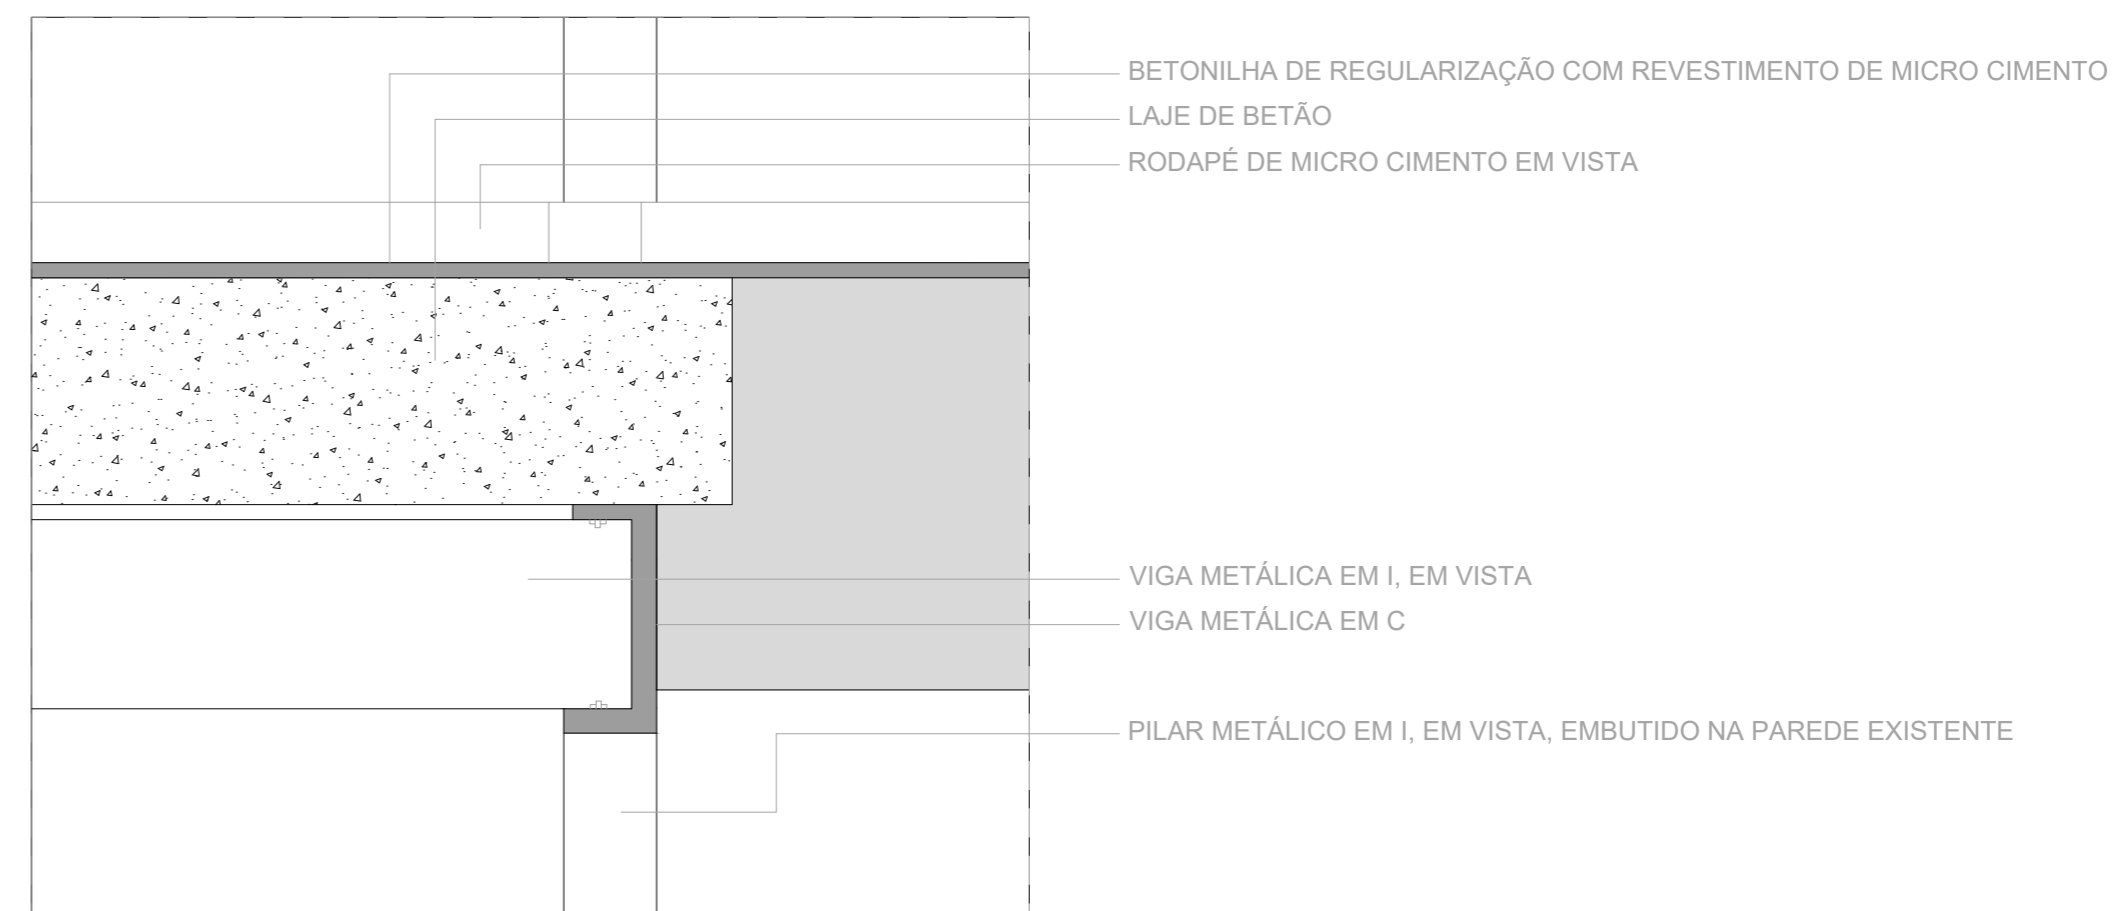

PORMENOR B | 1:10

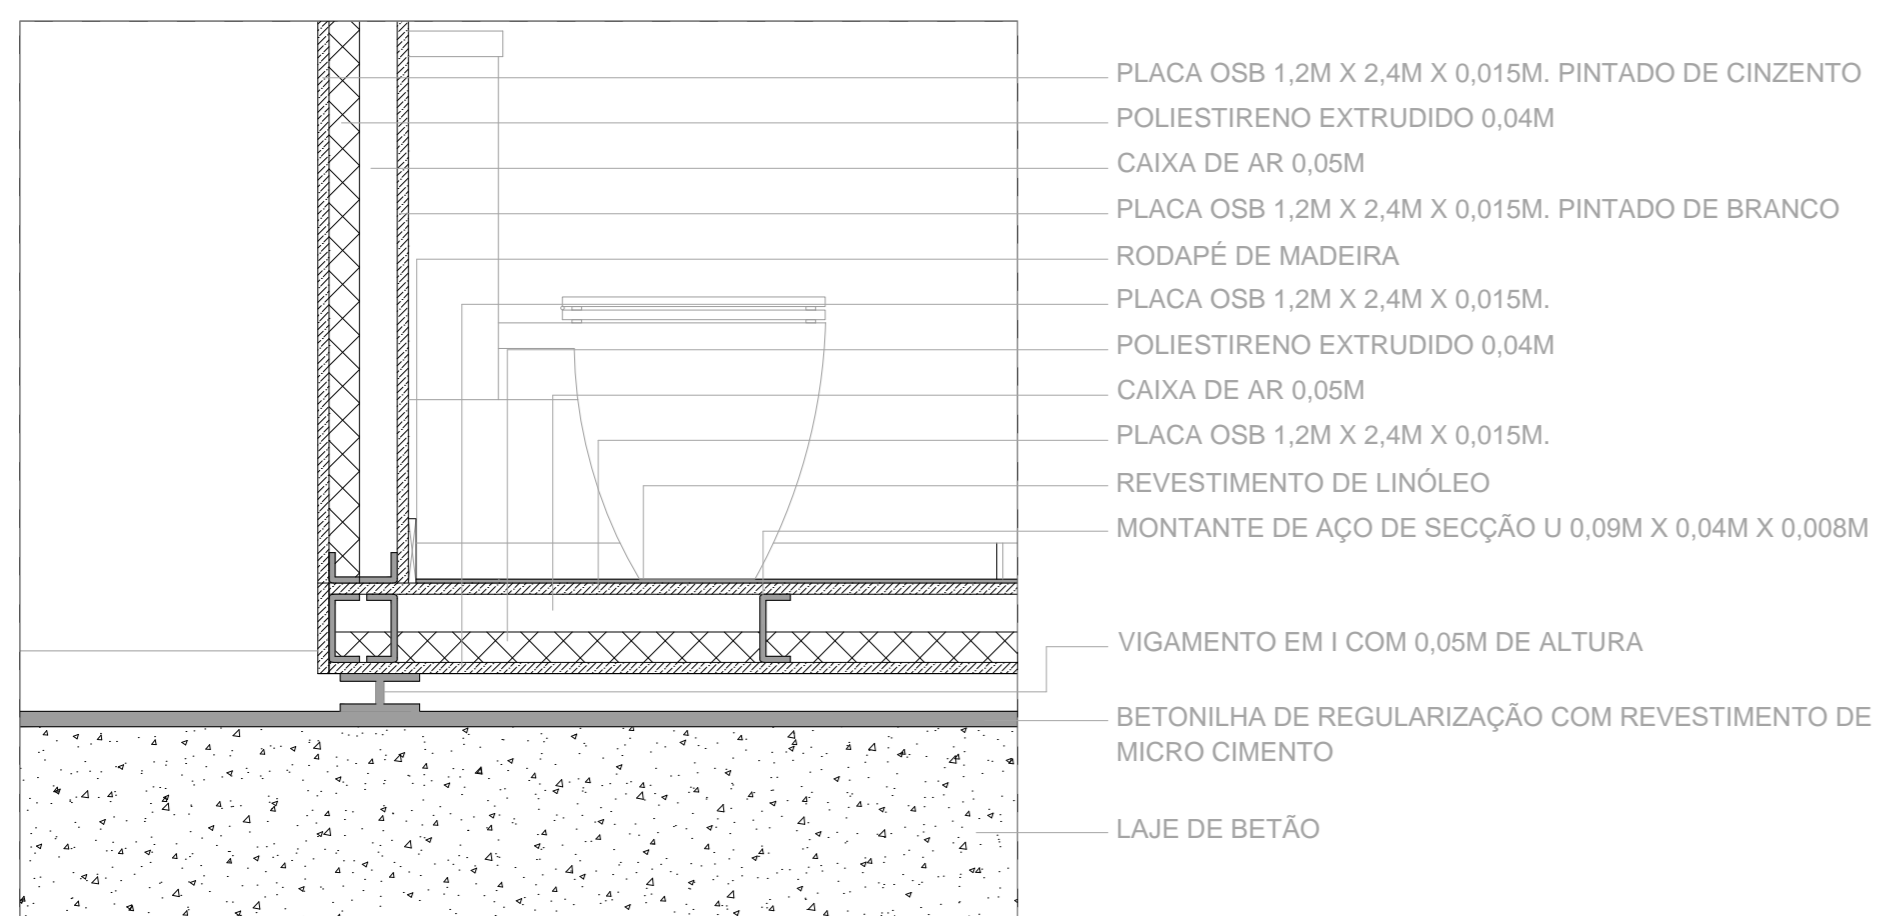

PORMENOR C | 1:10

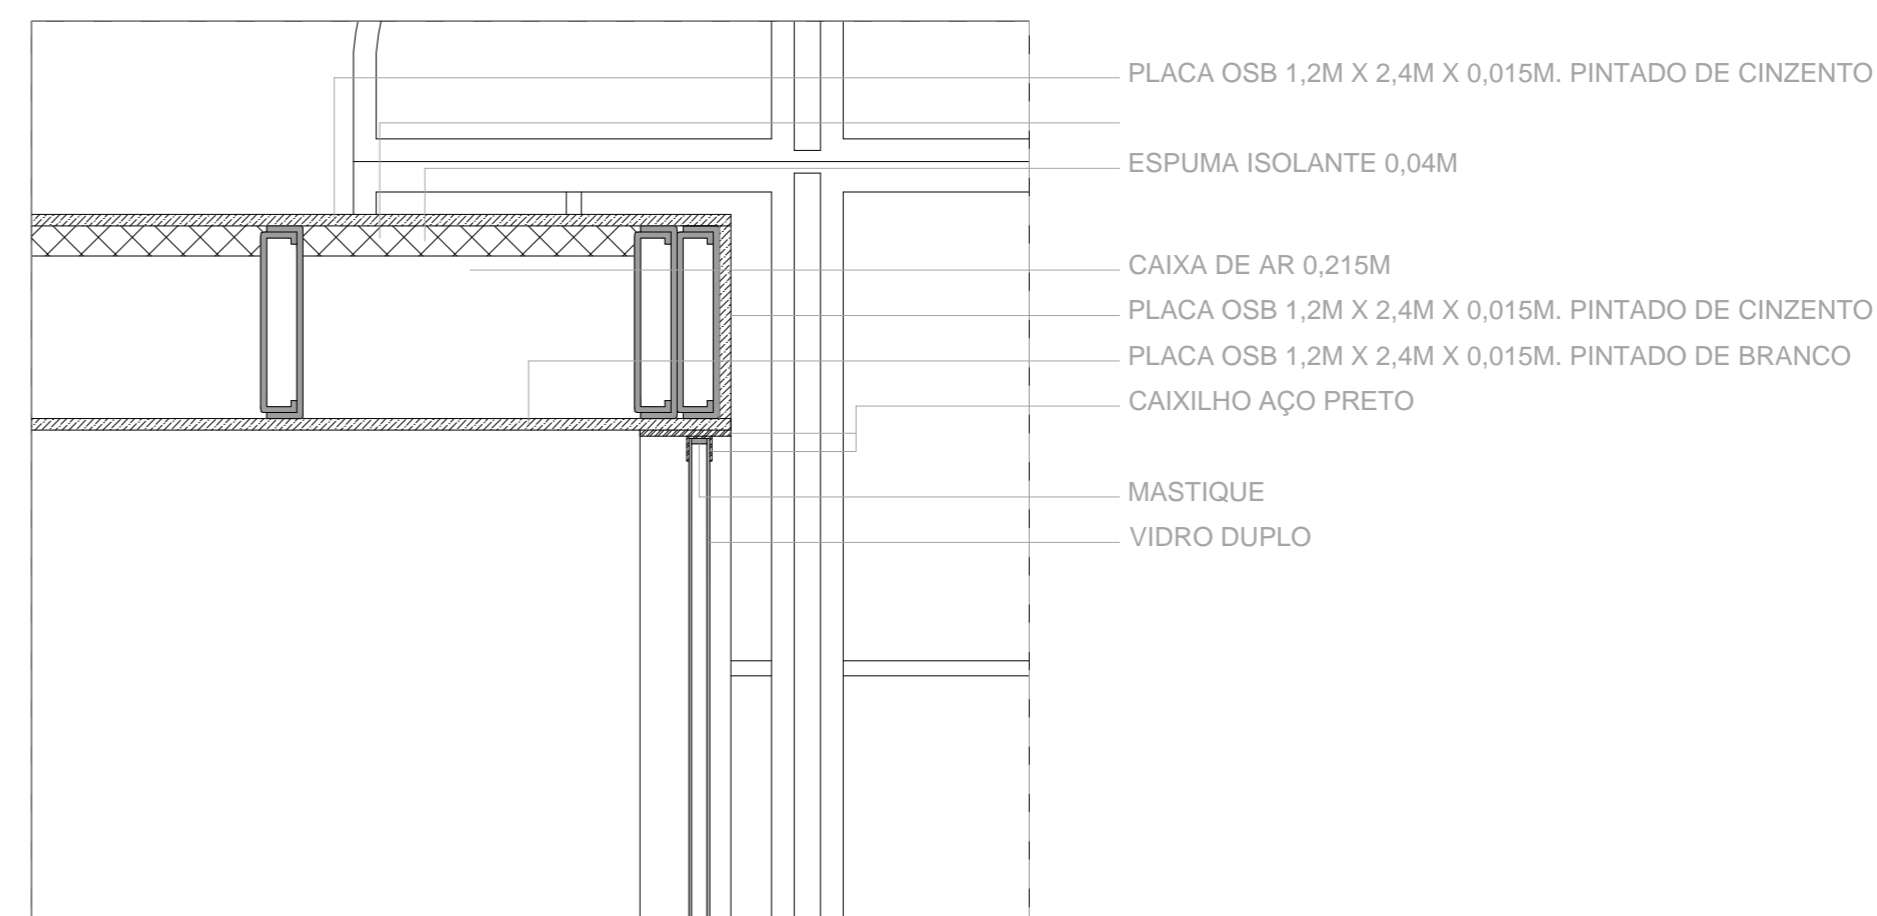

PORMENOR D | 1:10