



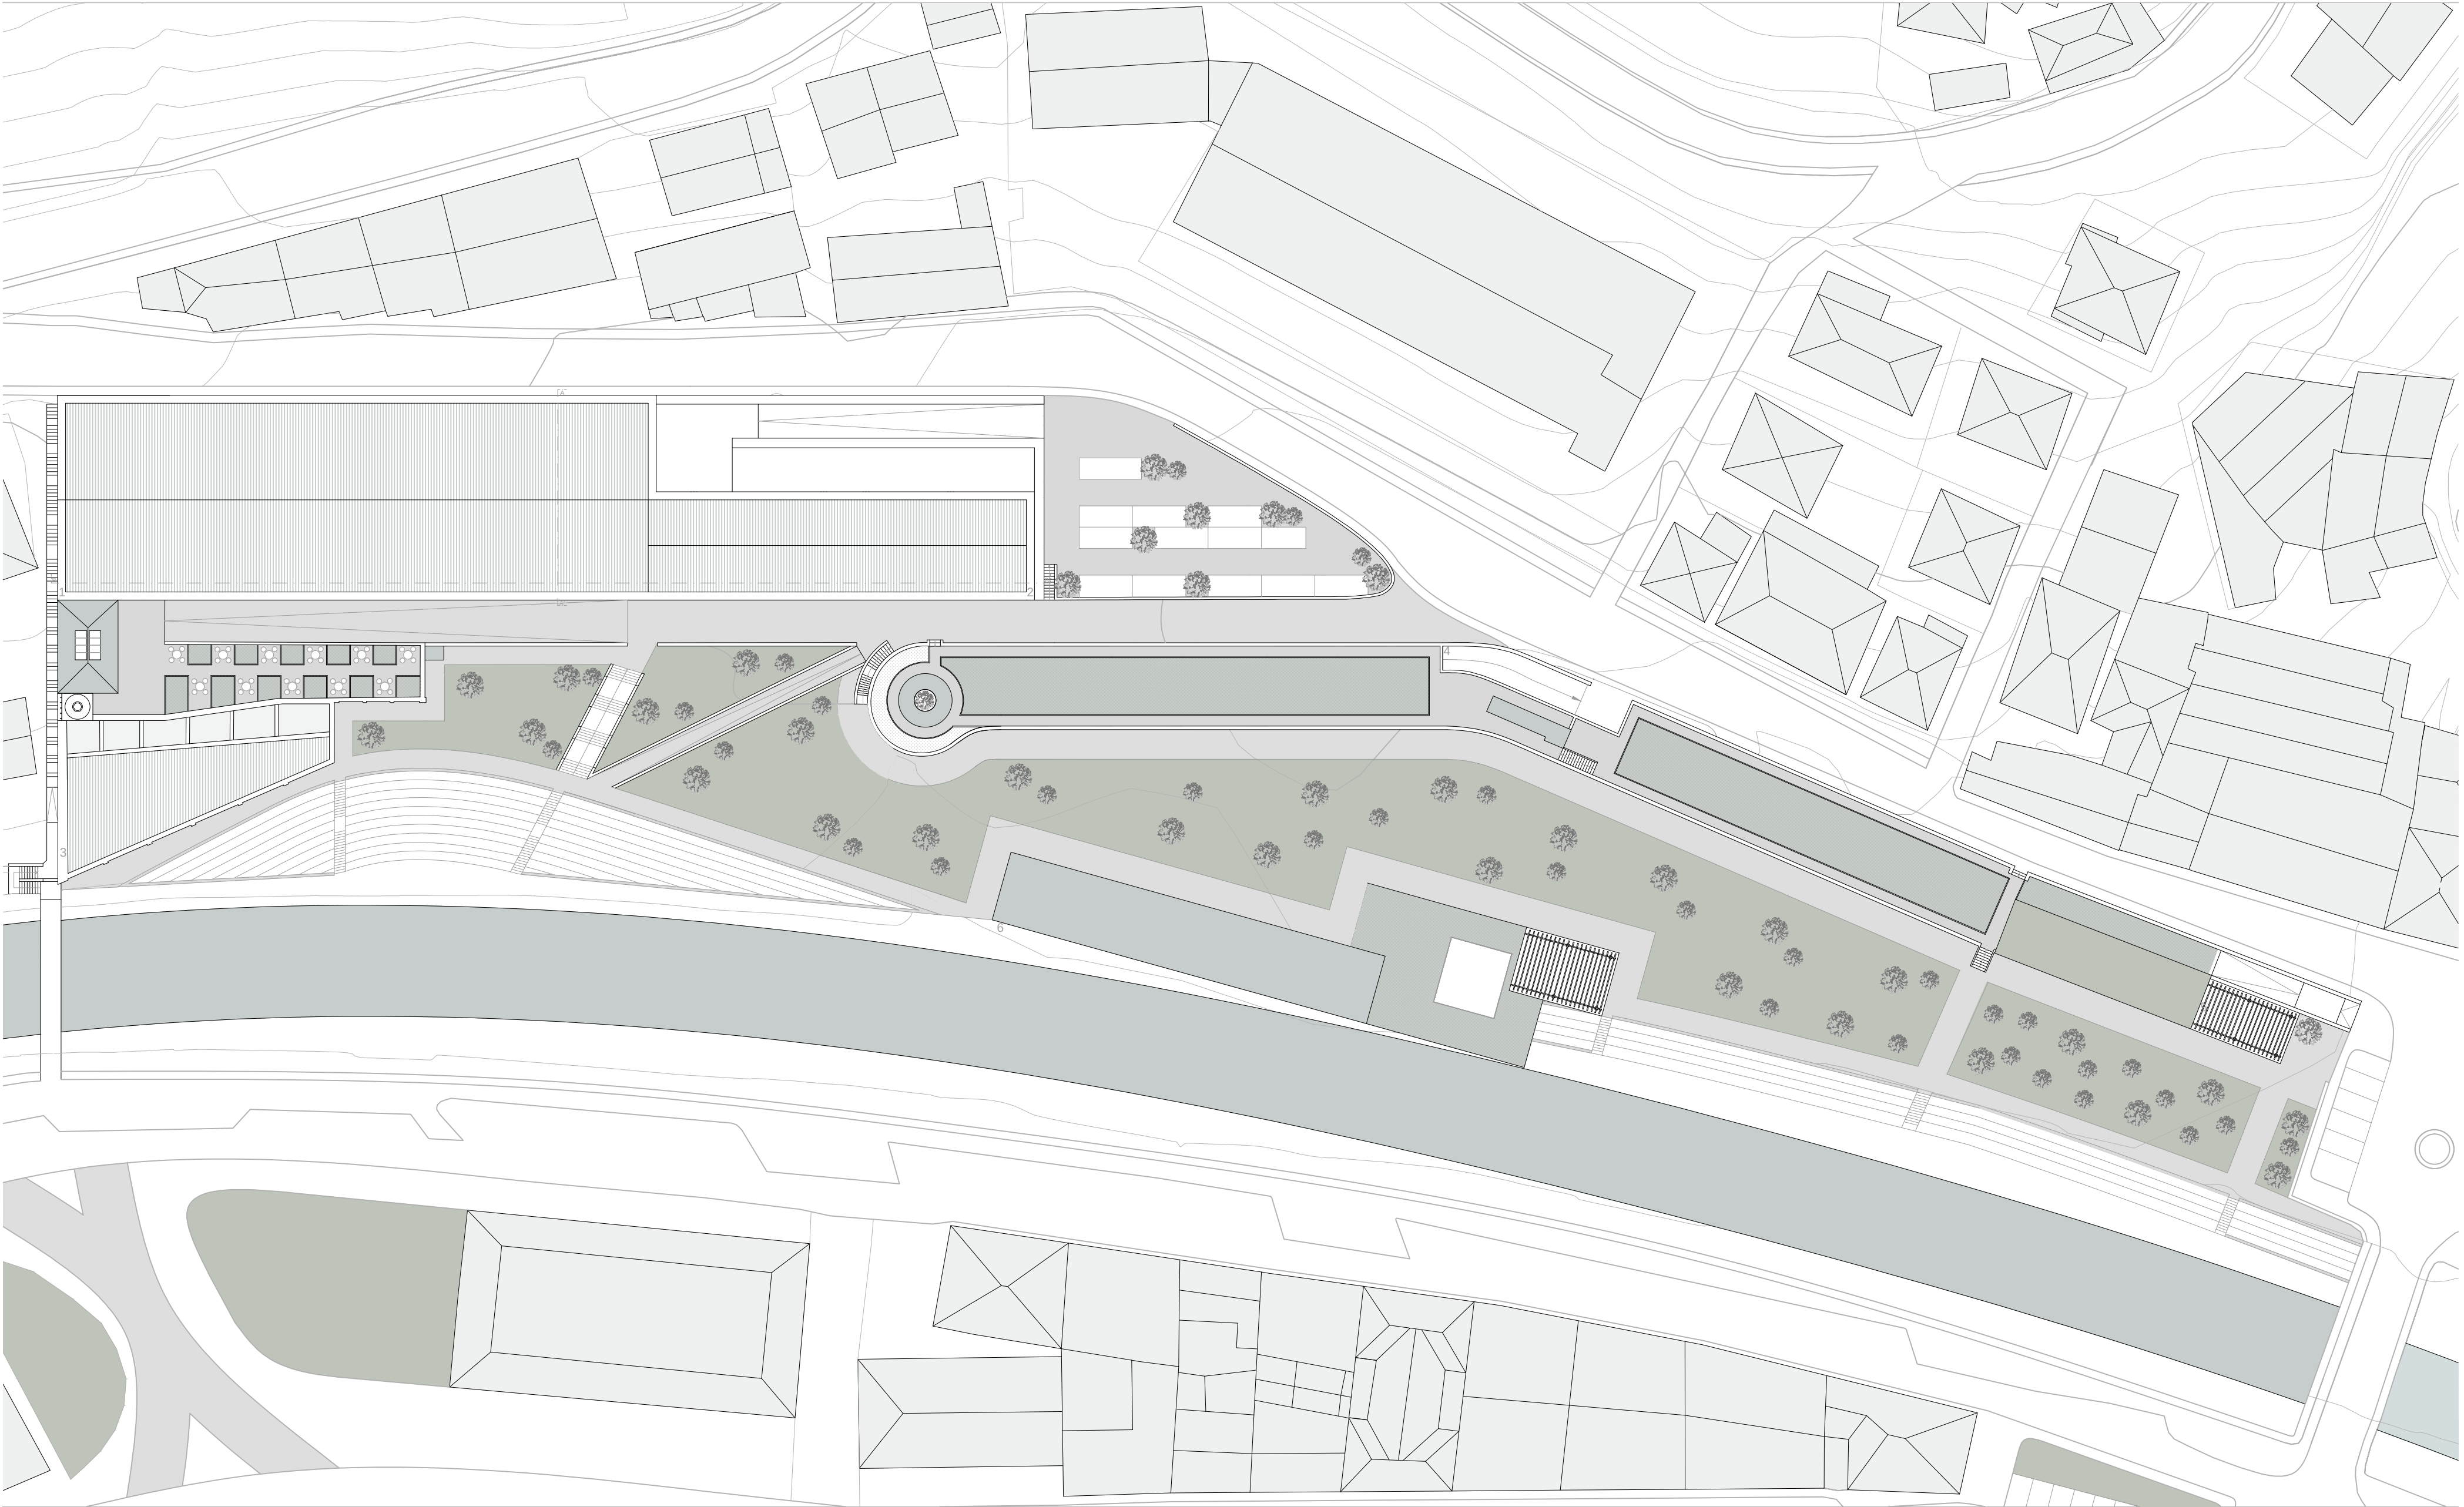


- LEGENDA:
- | | |
|------------------------|-----------------------------|
| 1. ESCOLA PROFISSIONAL | 4. PARQUE DE ESTACIONAMENTO |
| 2. CRECHE | 5. POSTO DE TURISMO |
| 3. CANTINA | 6. OFICINAS |

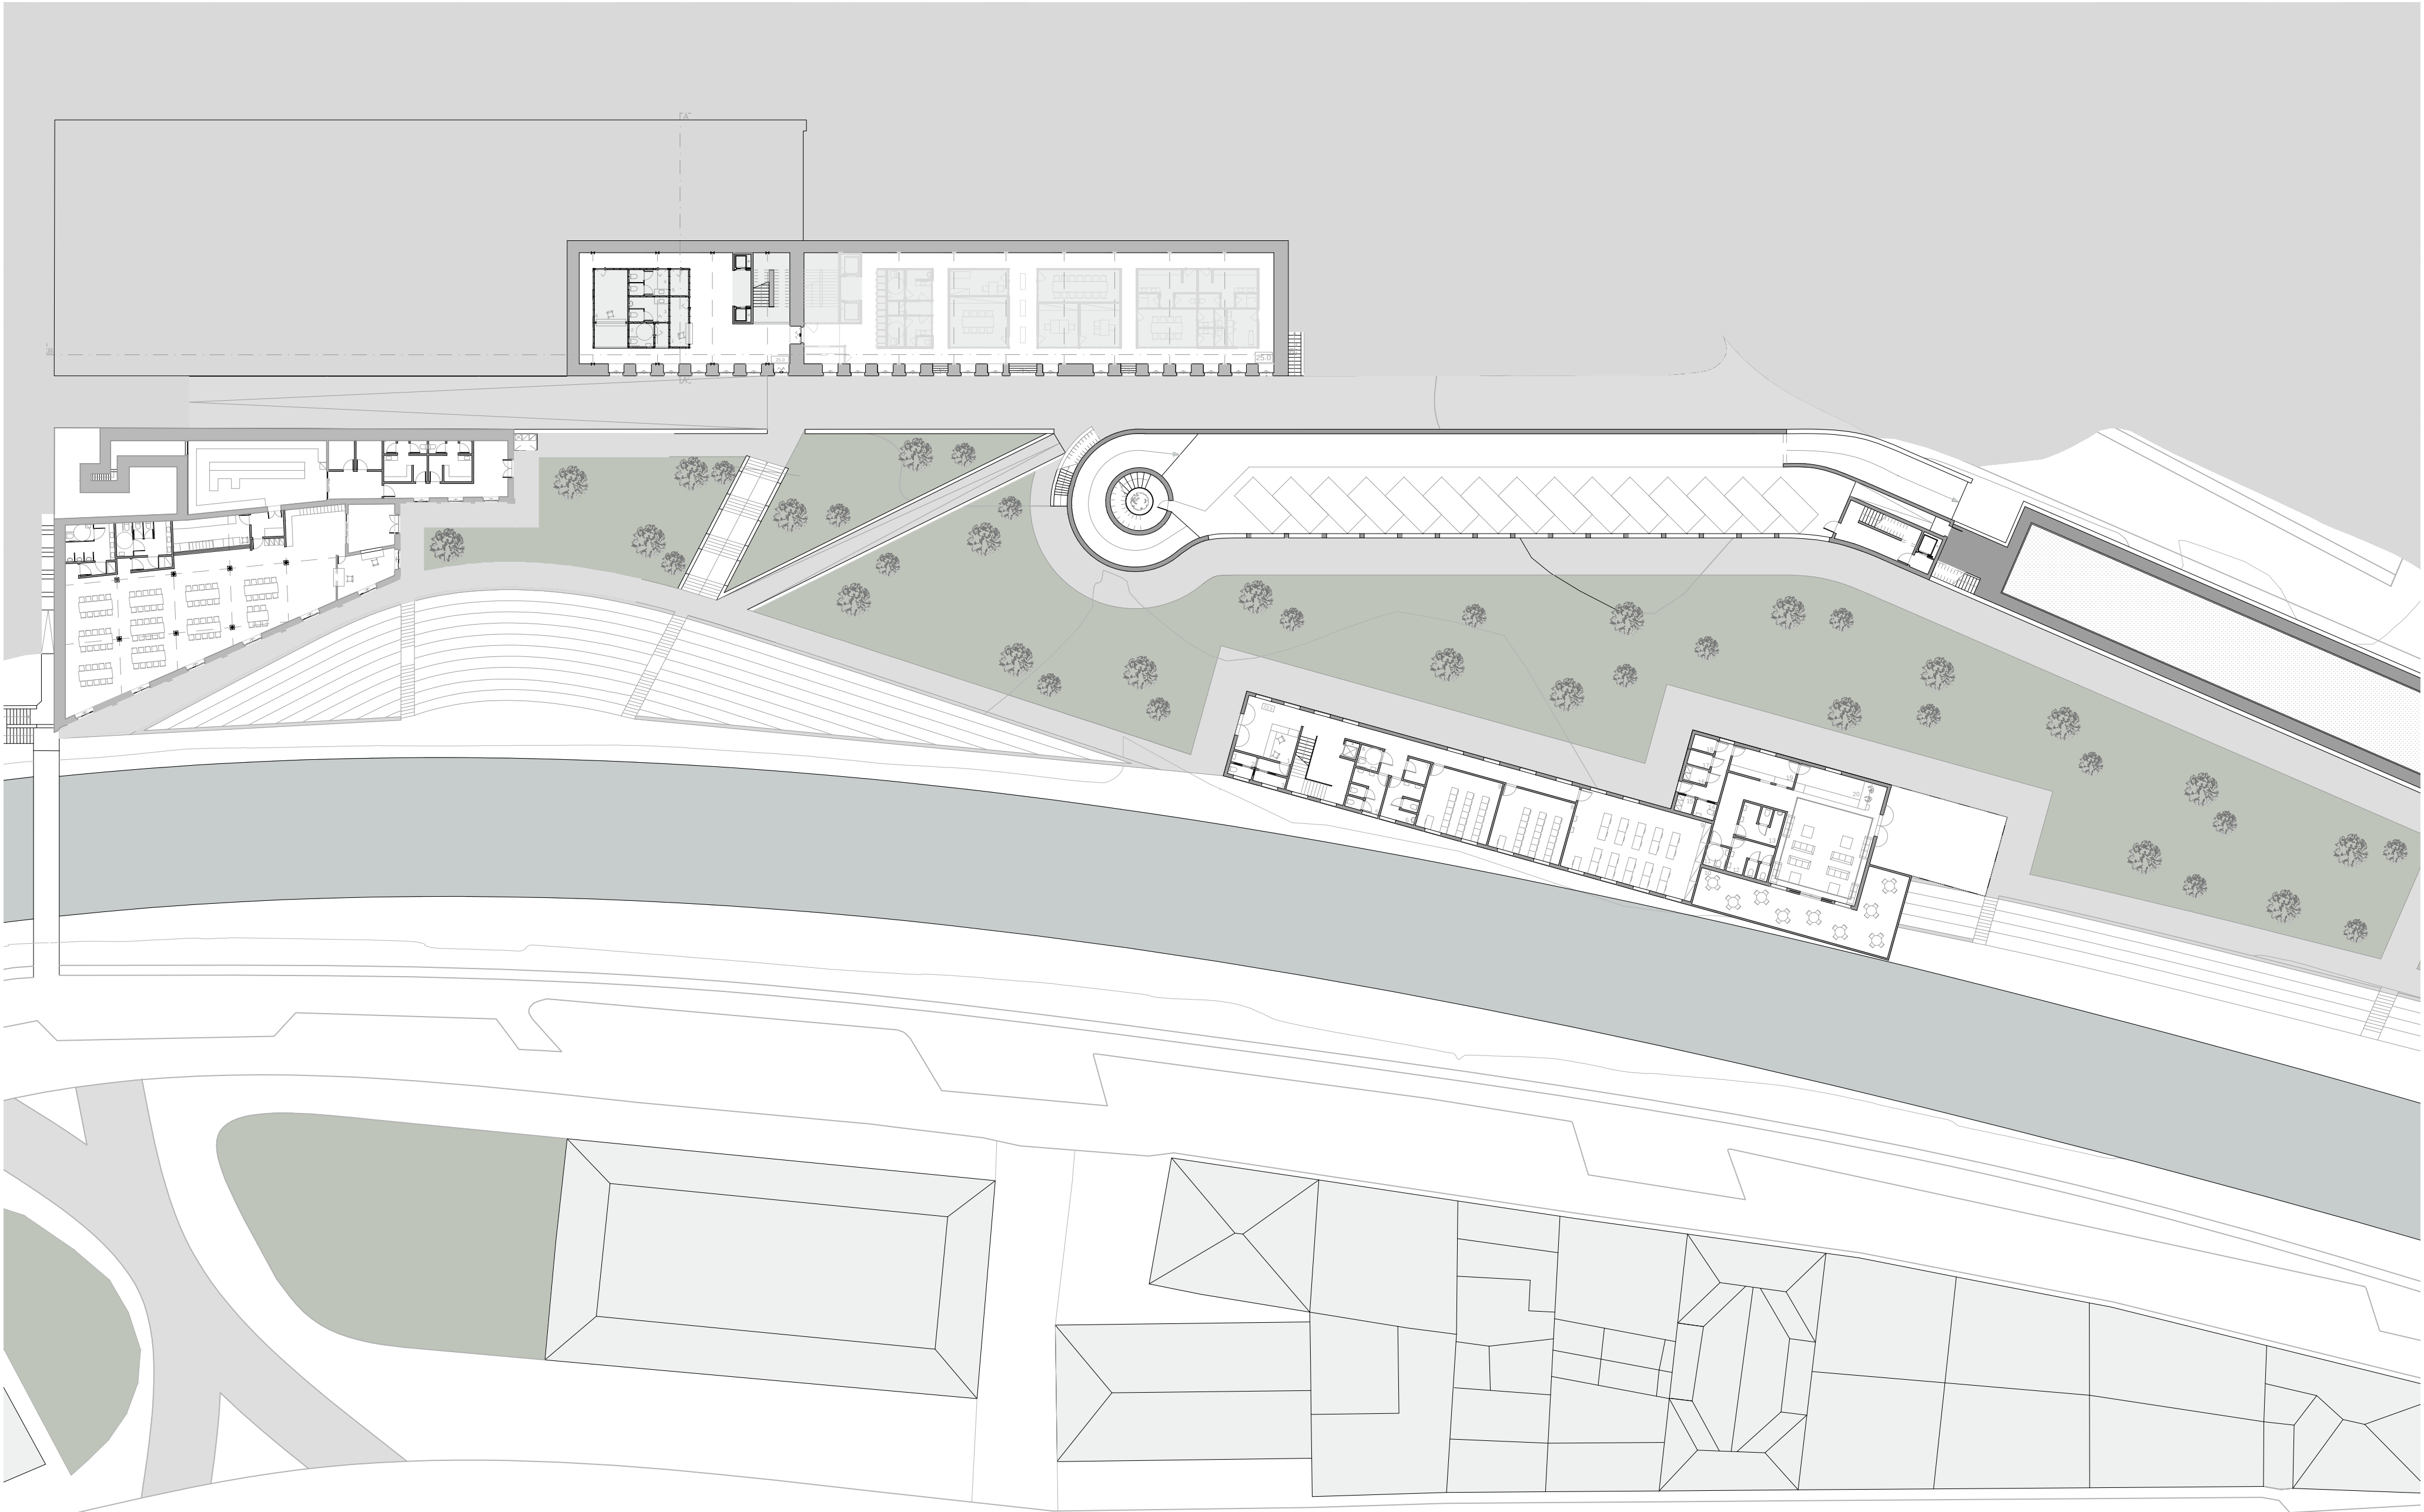


LEGENDA:


- | | | | | | |
|-------------------------------|----------------------------------|--------------------------------------|---------------------------------|----------------------------------|---------------------------|
| 1. RECEPÇÃO 5 m ² | 4. I.S. DEF. 4 m ² | 8. SALA MULTIMÉDIA 38 m ² | 12. I.S. FEM. 12 m ² | 16. LIXOS 2.73 m ² | 20. BAR 15 m ² |
| 2. I.S. 4.7 m ² | 5. I.S. FEM. 11.3 m ² | 9. SALA DE DESENHO 88 m ² | 13. I.S. MAS. 12 m ² | 17. D. FRIOS 2.73 m ² | |
| 3. ARRUMOS 2.9 m ² | 6. I.S. MAS. 11.3 m ² | 10. ESPLANADA 78 m ² | 14. I.S. STAF. 4 m ² | 18. D. SECOS 2.73 m ² | |
| | 7. ARRUMOS 4m ² | 11. I.S.DEF. 4m ² | 15. CACIFOS m ² | 19. COZINHA 13.97 m ² | |

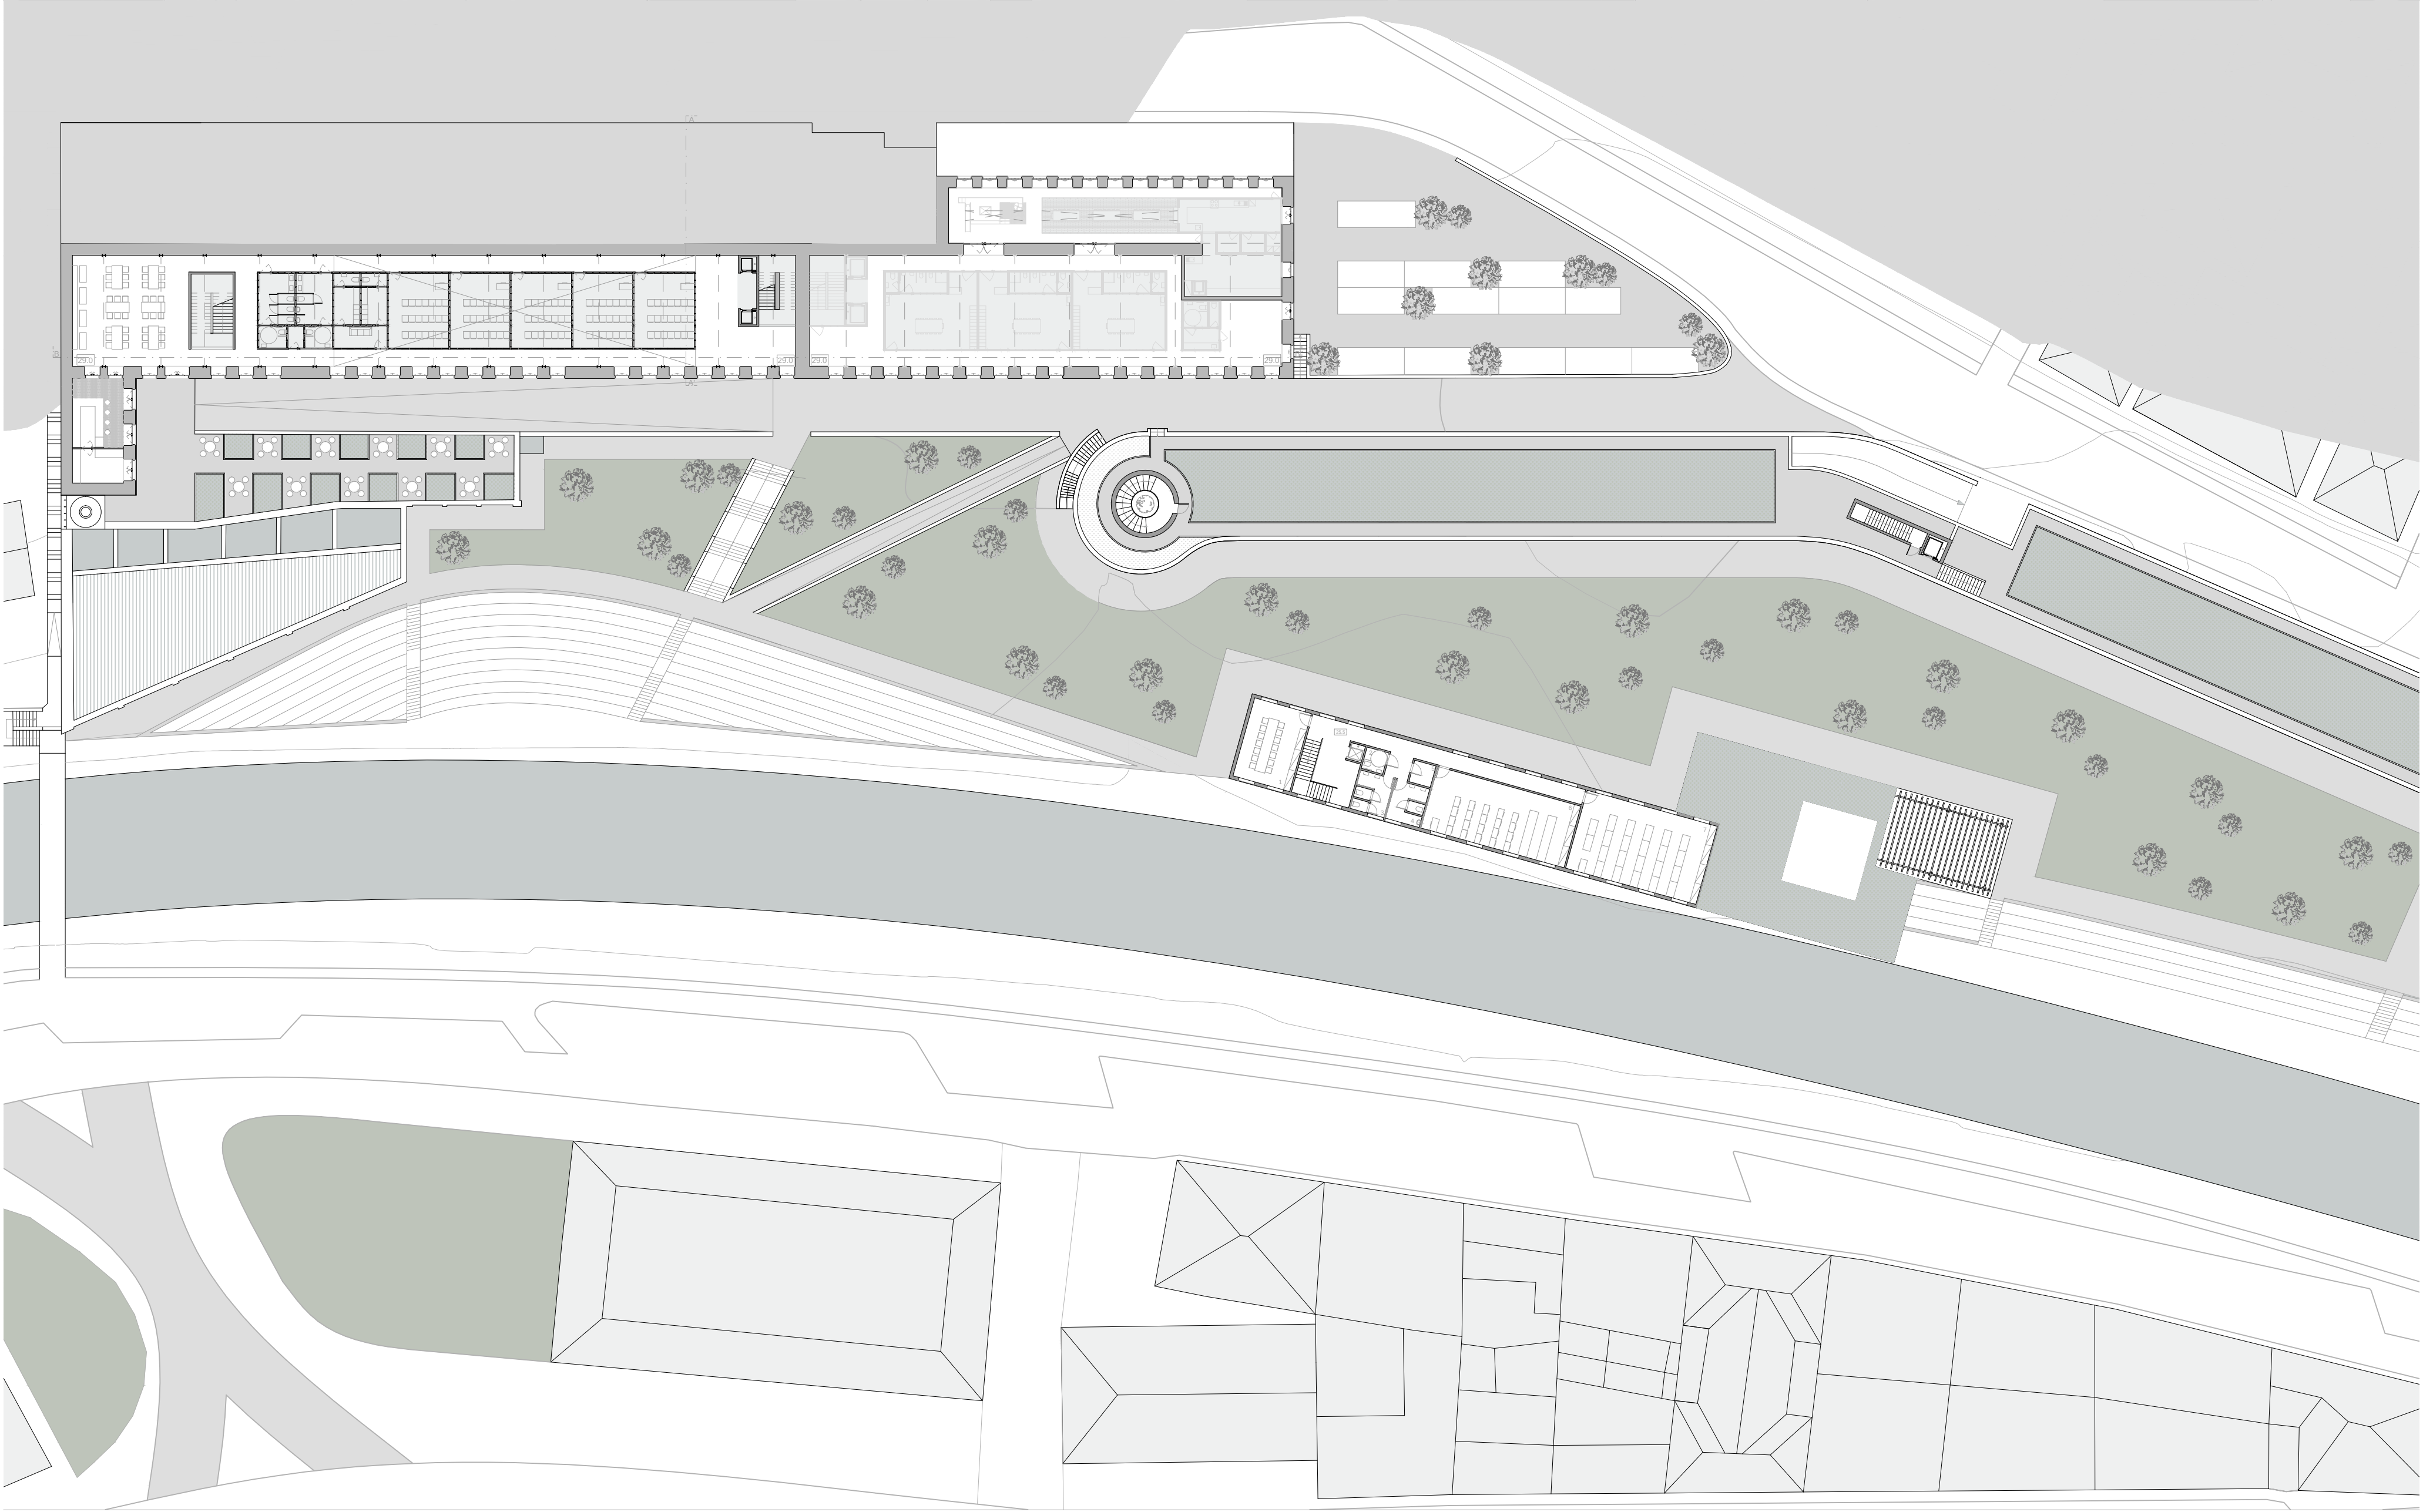


- LEGENDA:
- | | |
|--|---|
| 1. SALA DE PROFESSORES 38.7 m ² | 4. I.S. MAS. 11.3 m ² |
| 2. I.S. DEF. 4 m ² | 5. ARRUMOS 4 m ² |
| 3. I.S. FEM. 11.3 m ² | 6. SALA DE COSTURA 76.9 m ² |
| | 7. SALA DE CONZINHA 88.8 m ² |

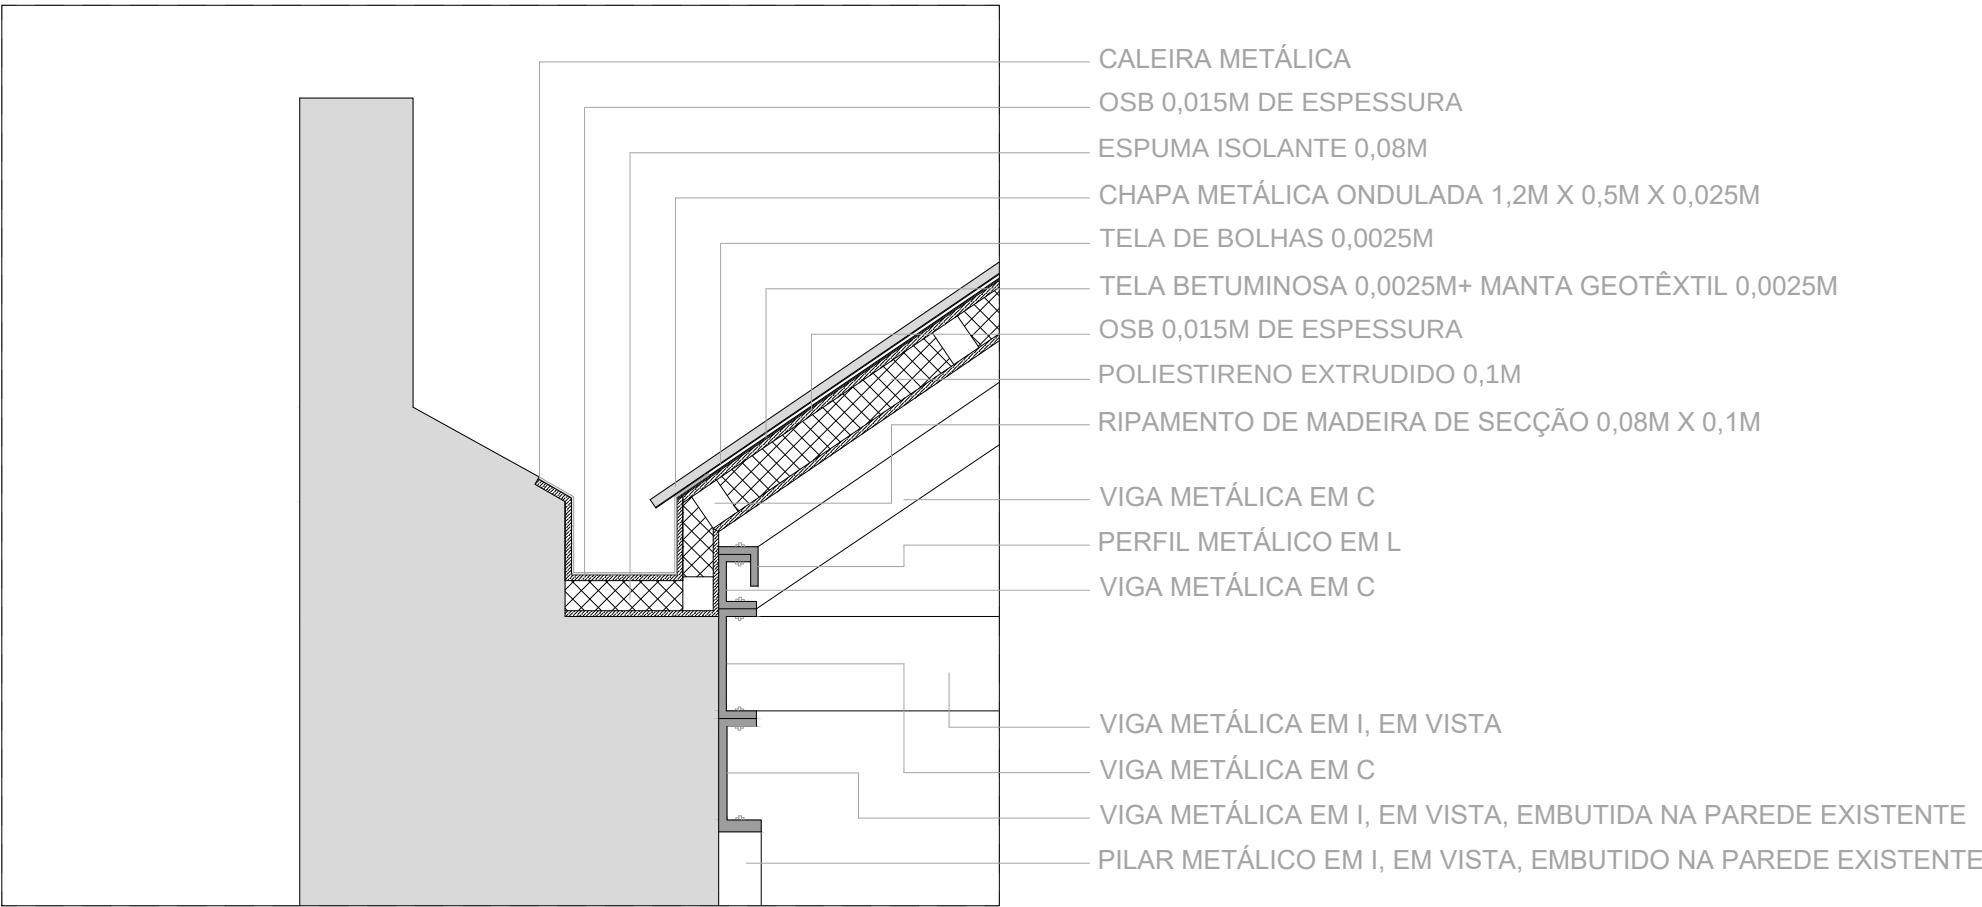


PORMENOR A | 1:20

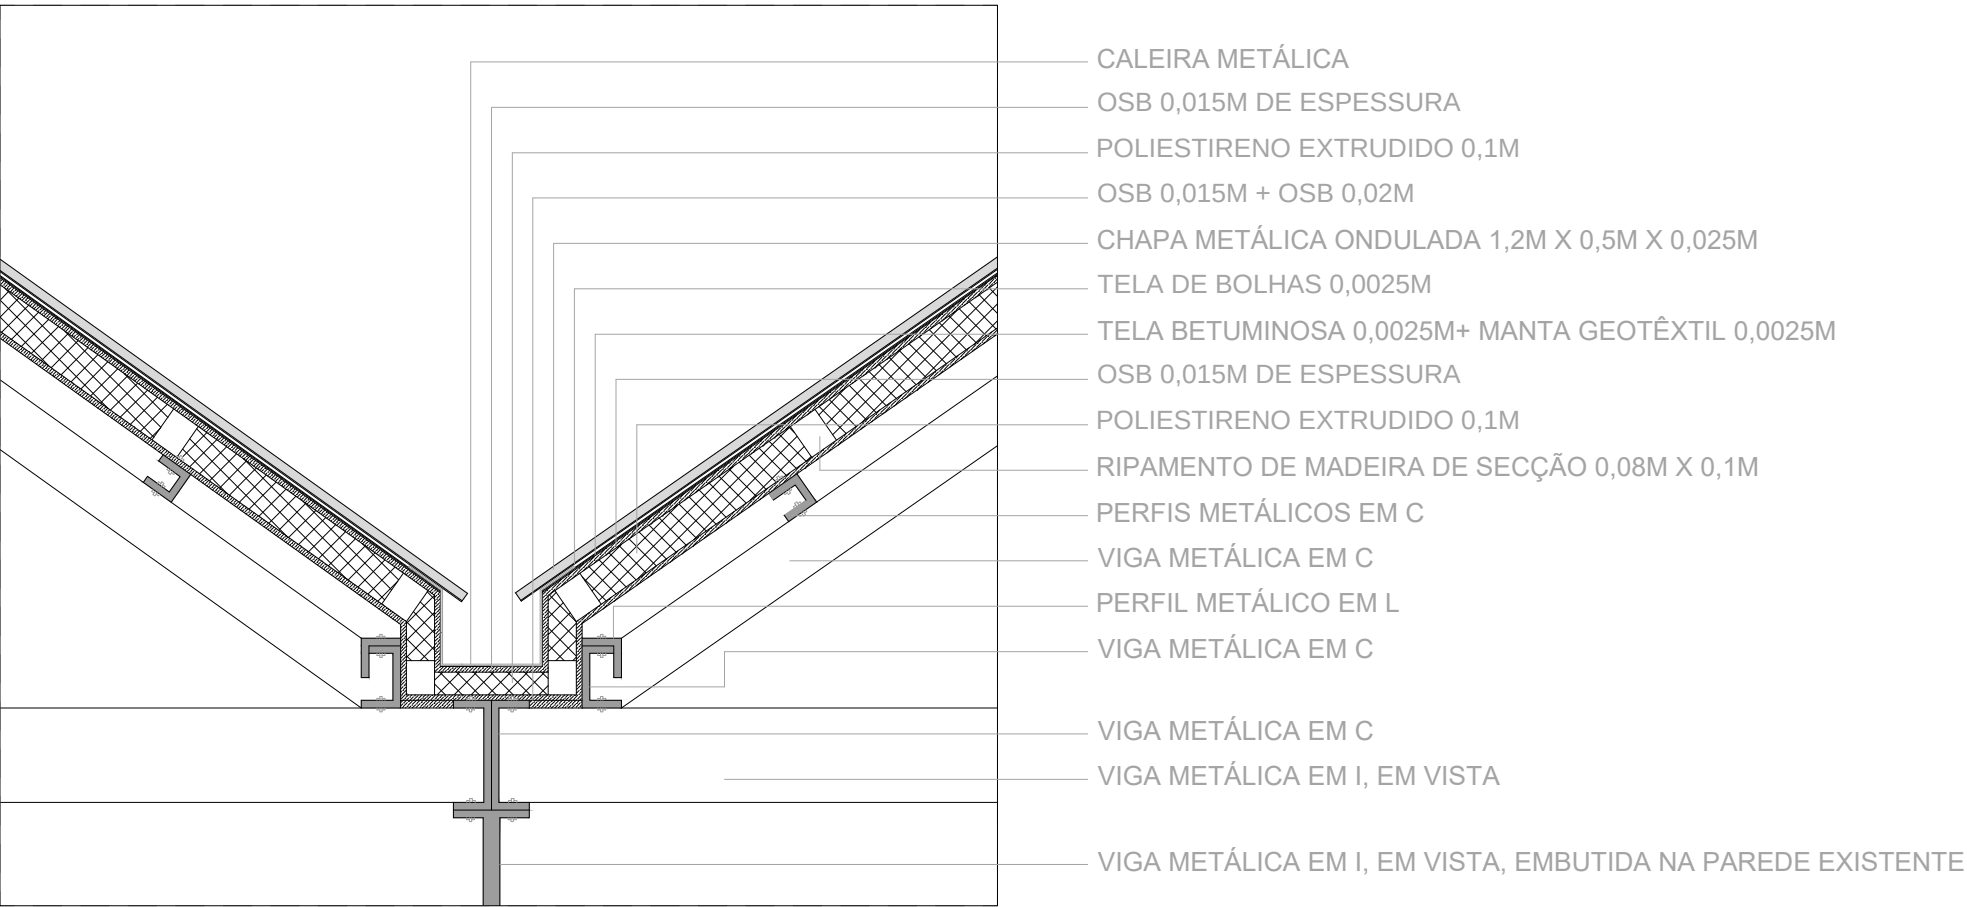

PORMENOR B | 1:20

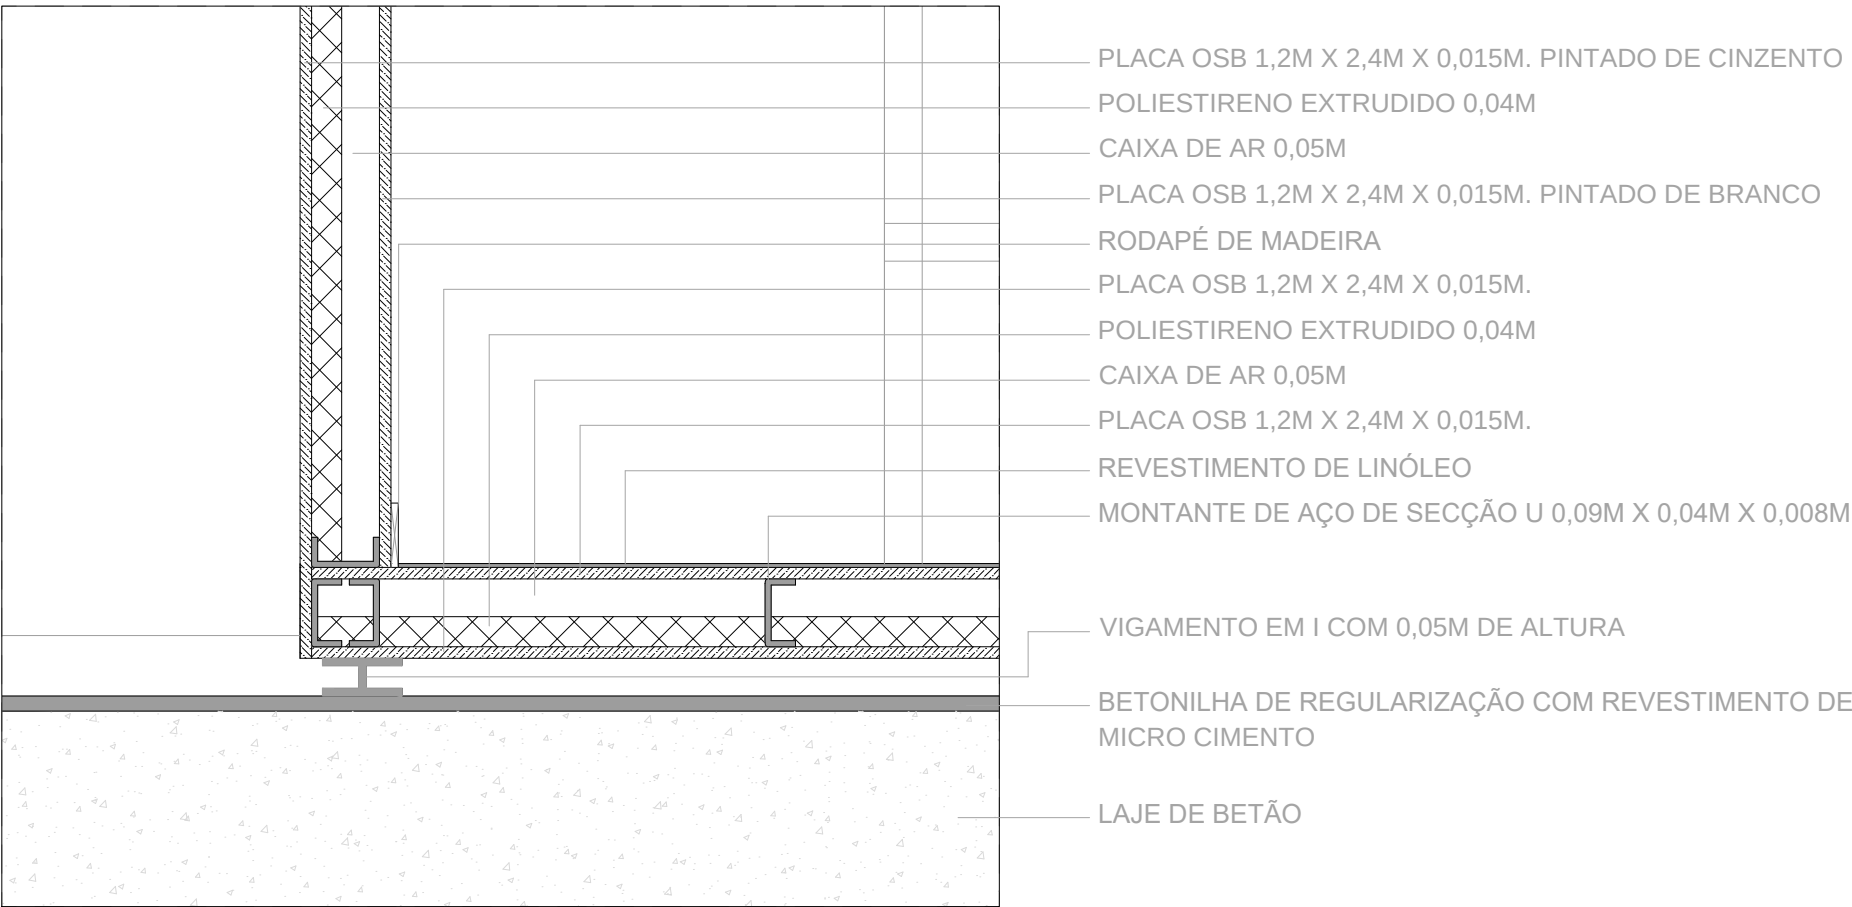

PORMENOR C | 1:10

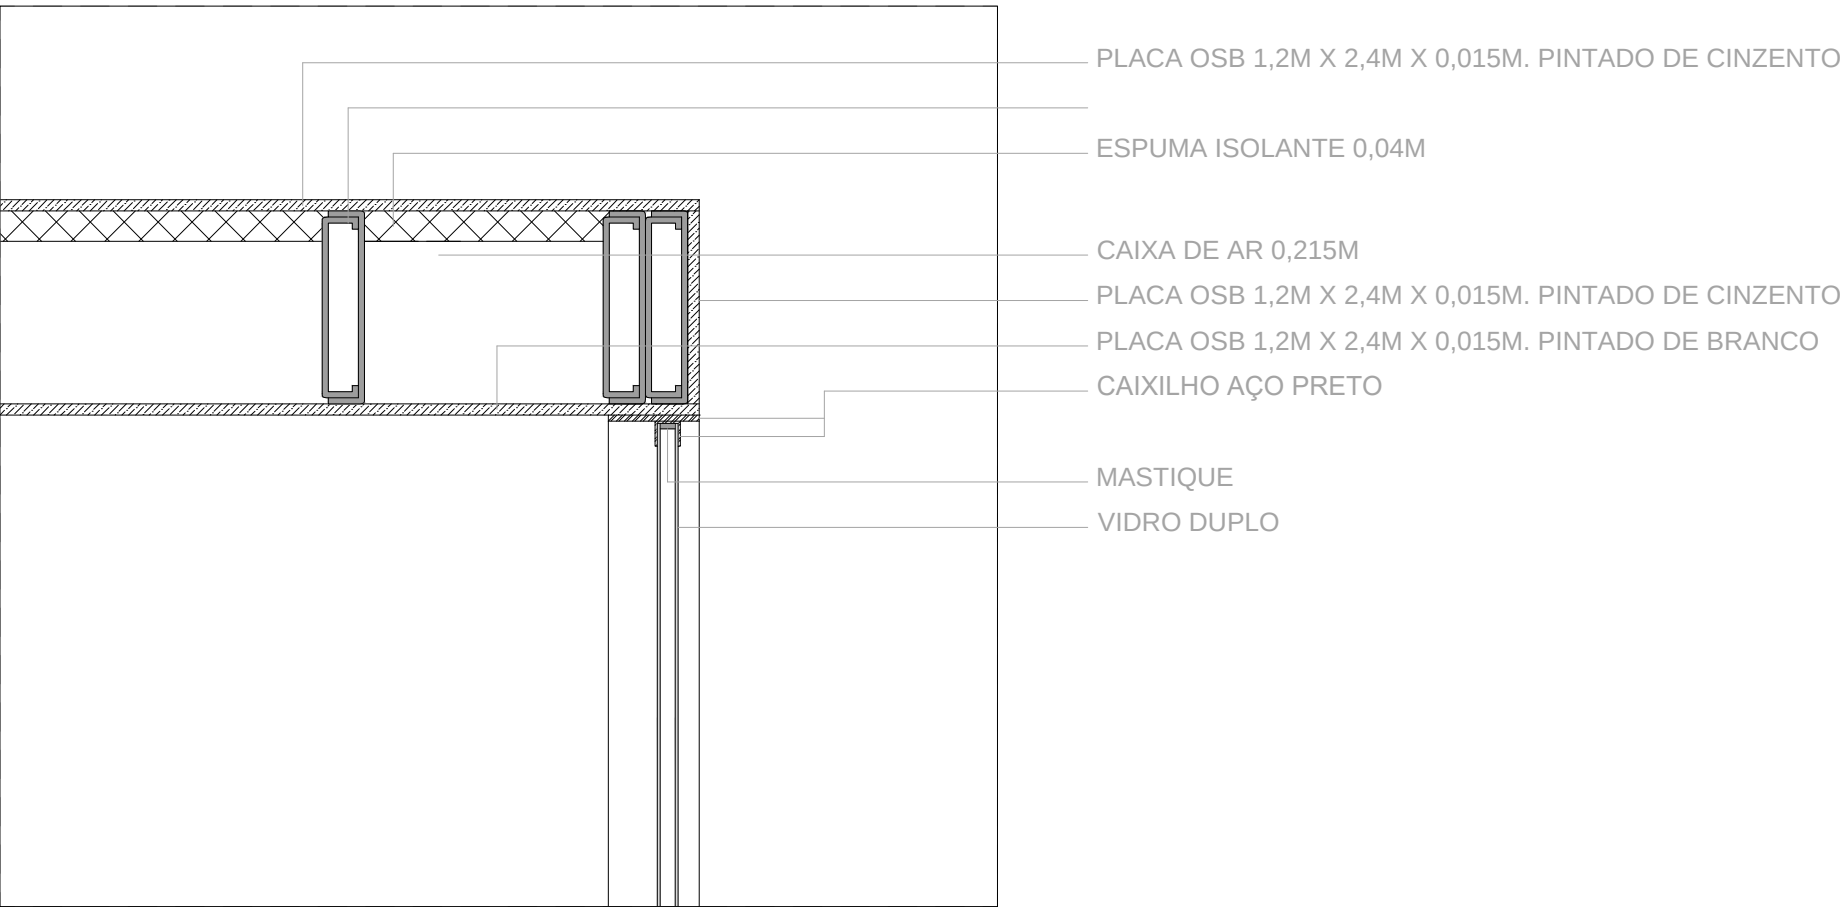

PORMENOR D | 1:10