


Corte CC escala 1/100

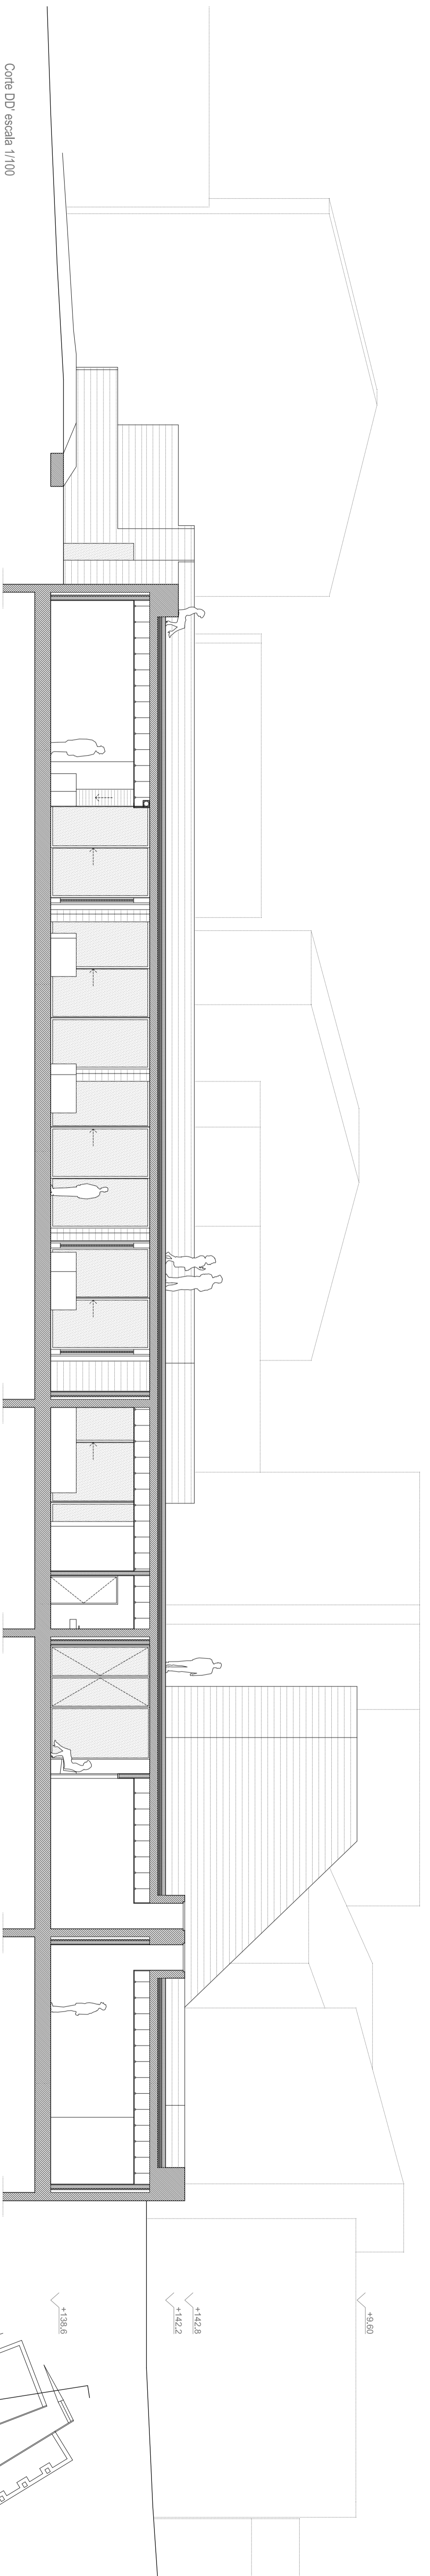

Corte DD escala 1/100