




ALÇADO NORTE

0 1 2,5 5 10m
Esc.: 1:200

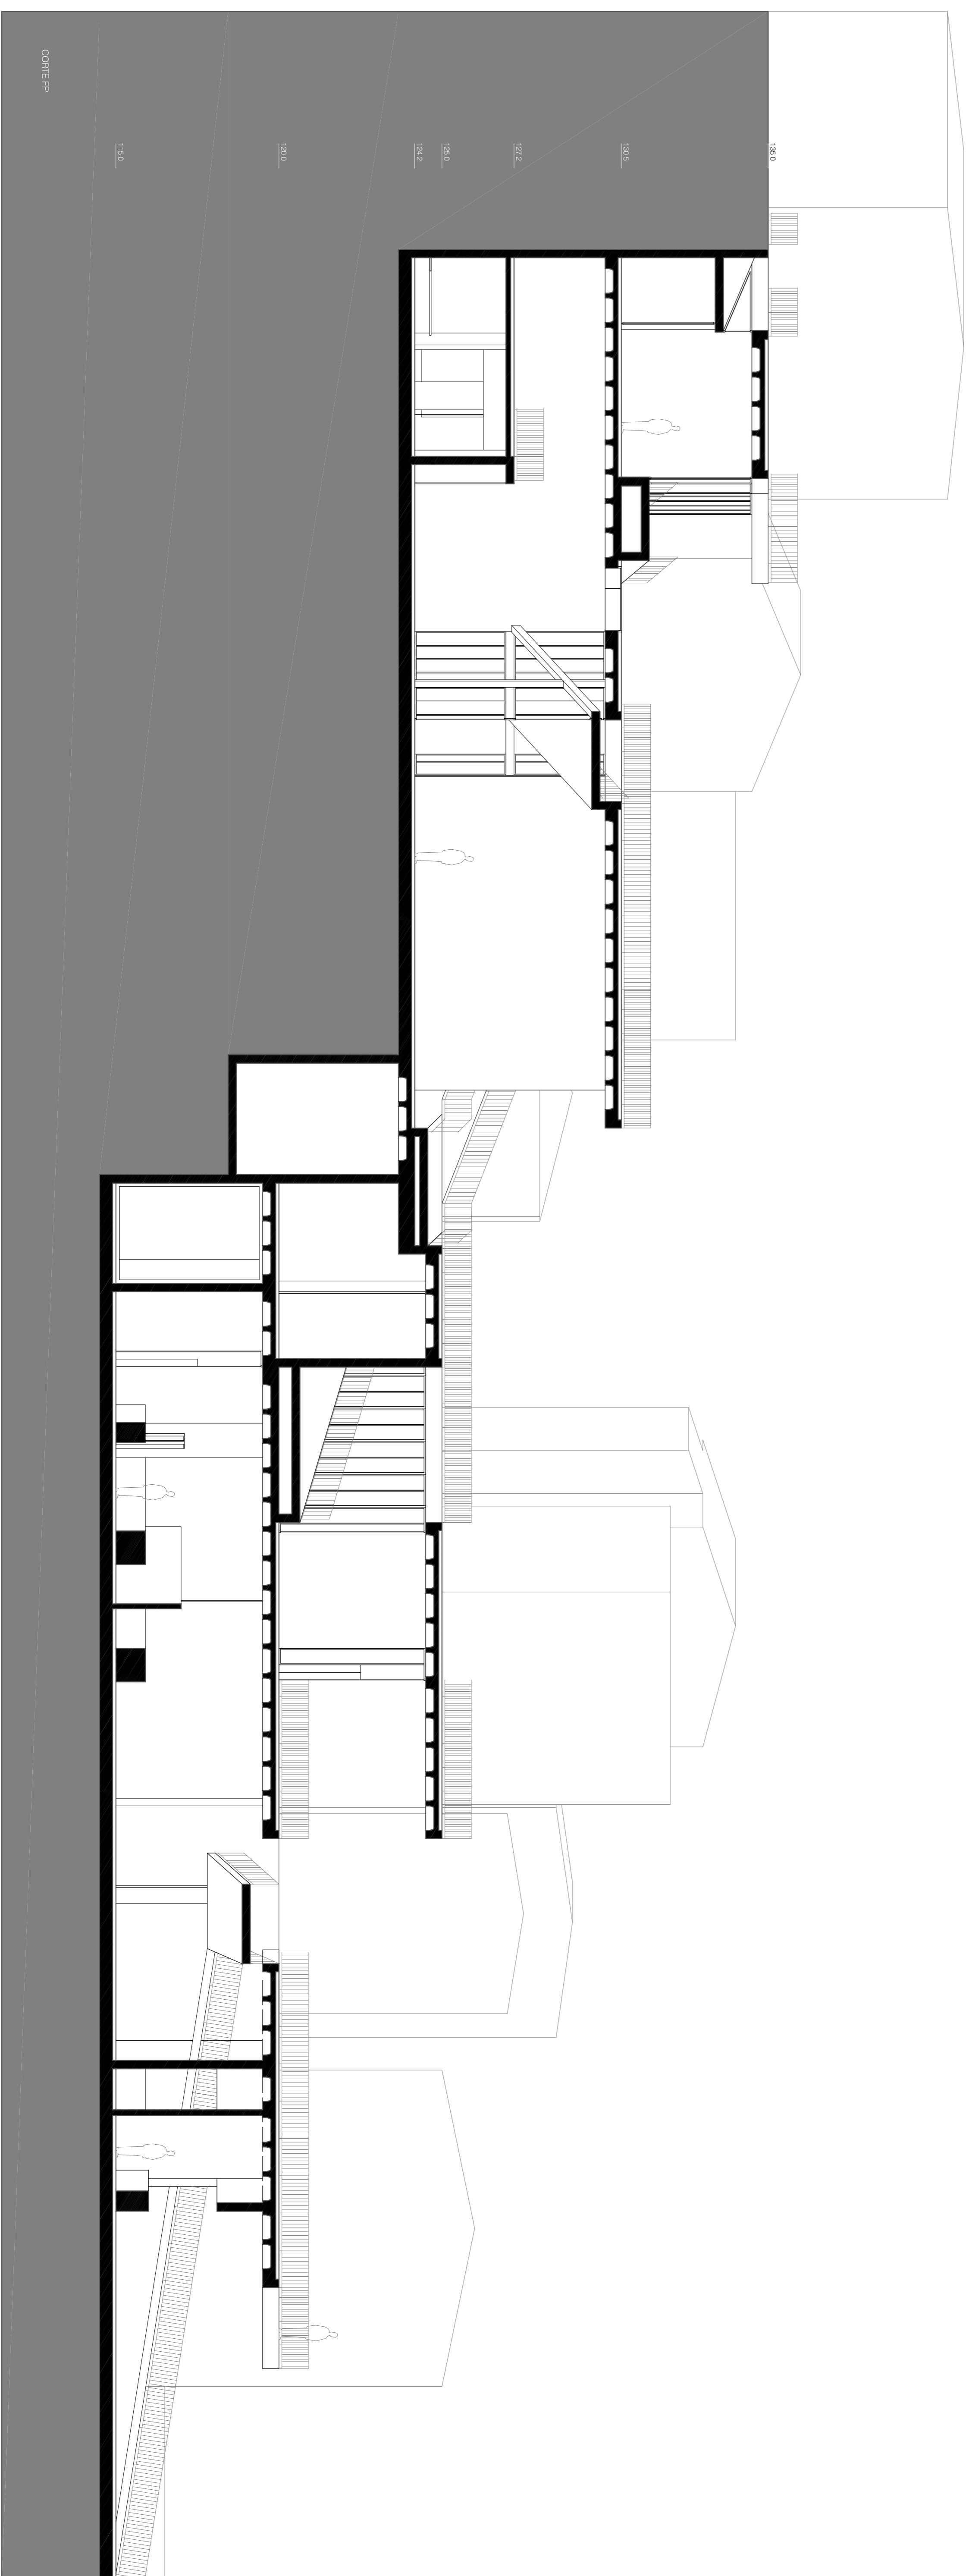

CORTE FP

0 1 2,5 5m
Esc.: 1:100