



Alzado B1 - Escala: 1/200

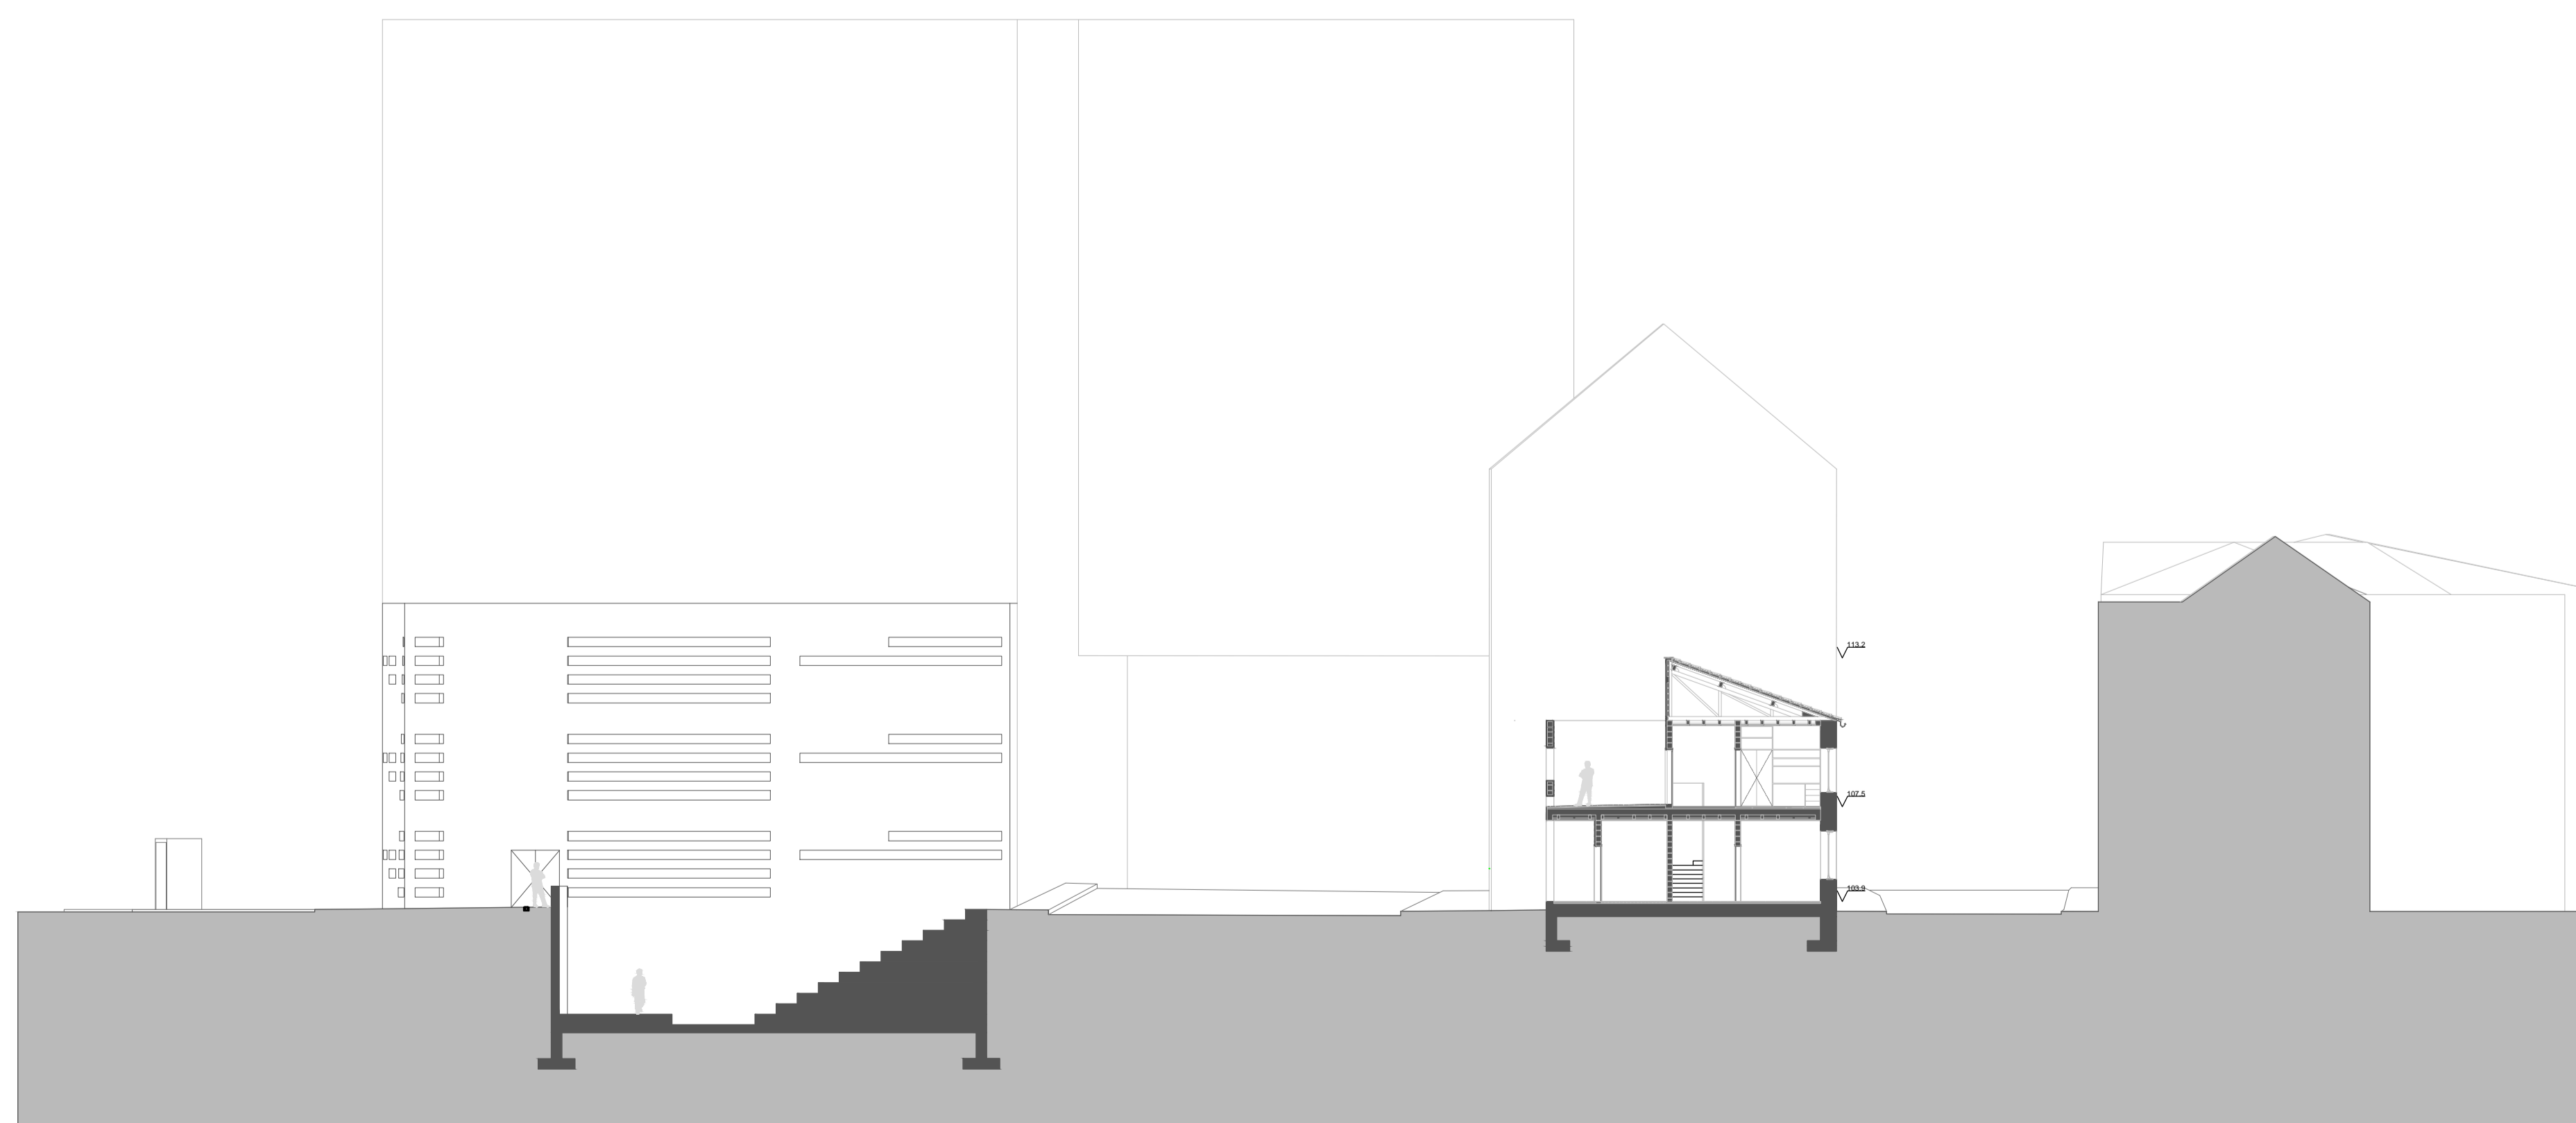

Alzado B2 - Escala: 1/200

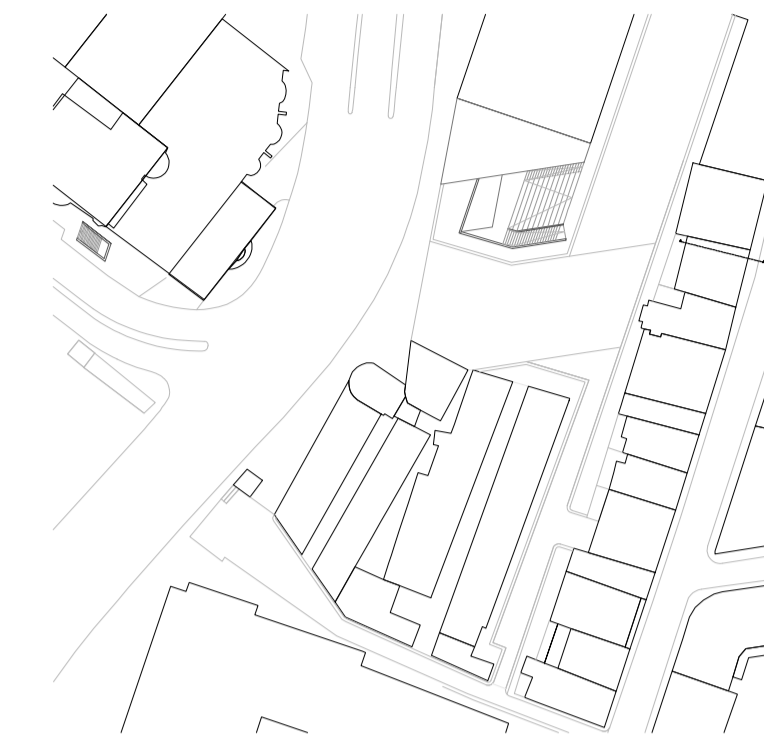