




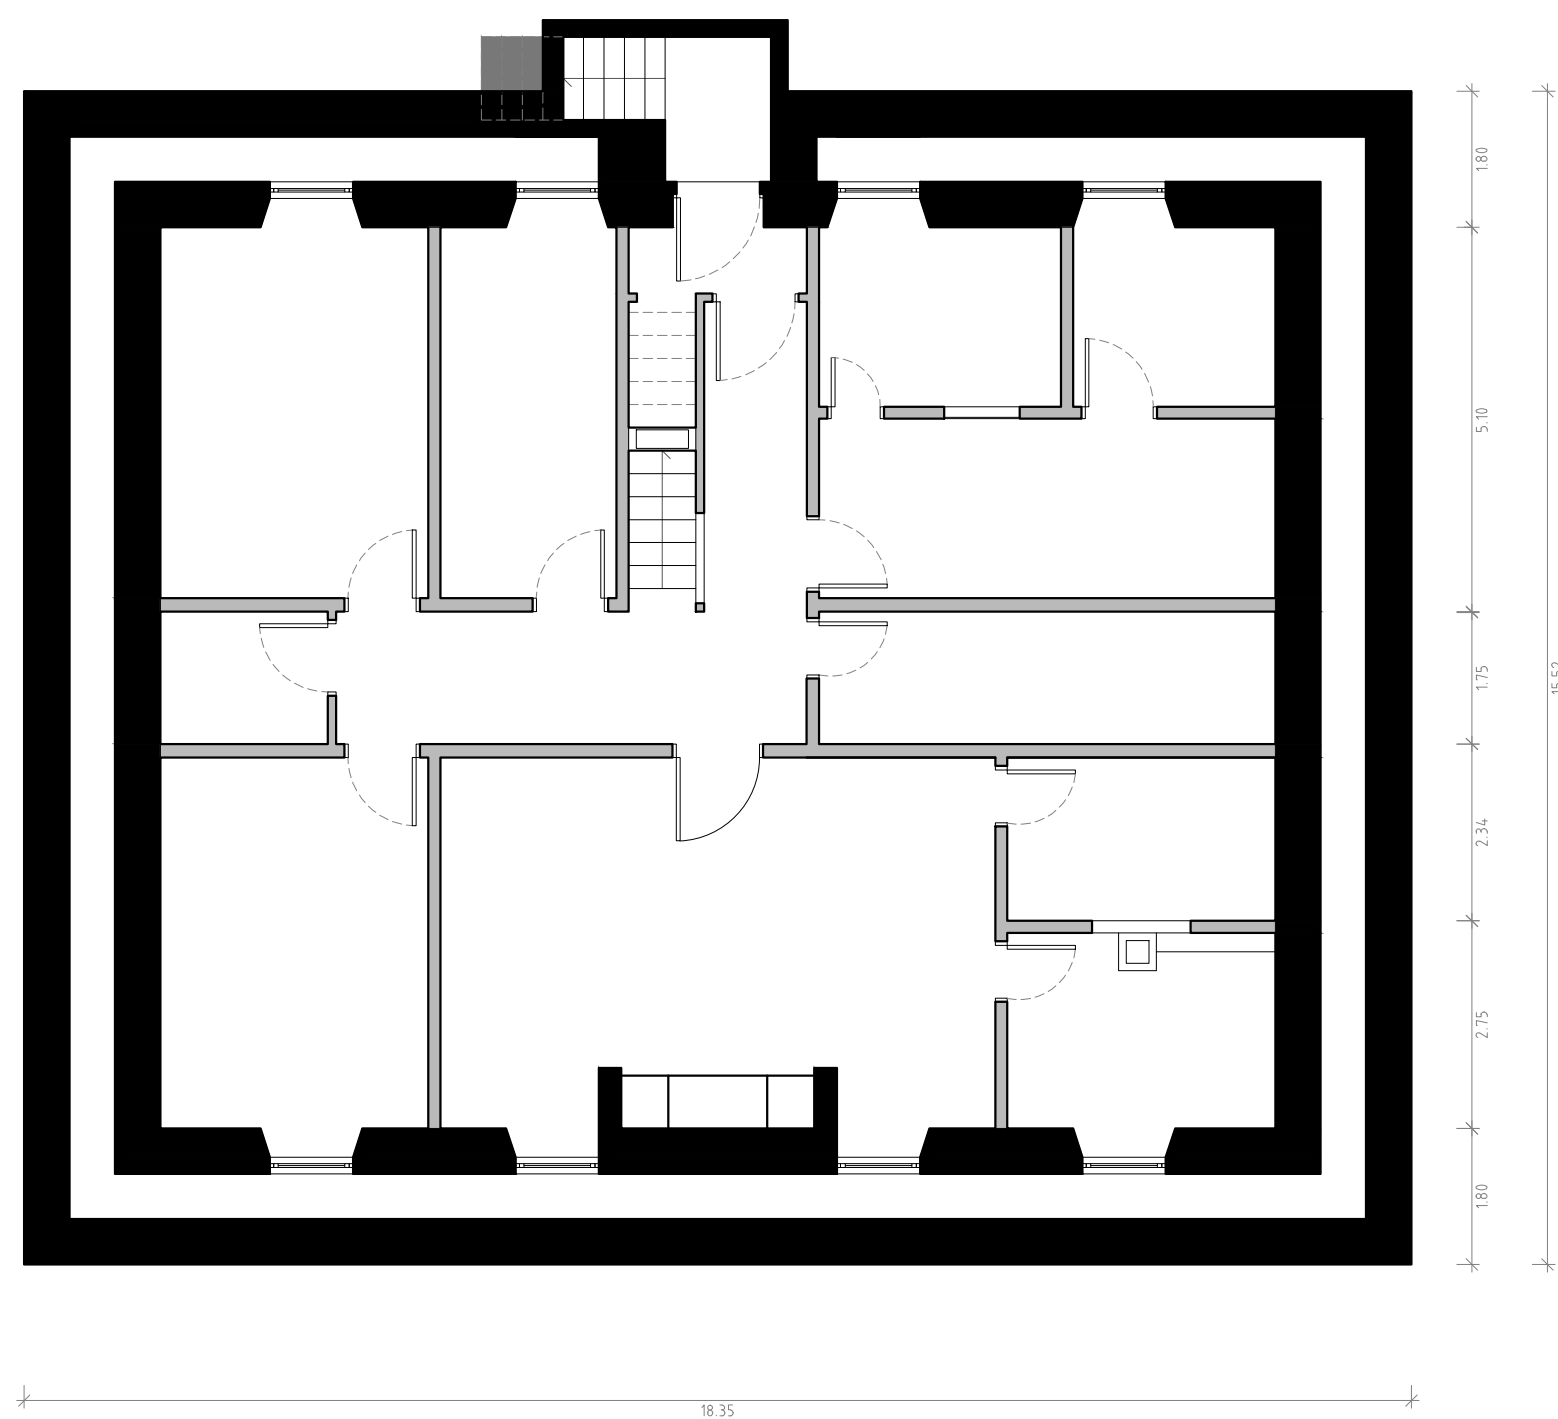

PISO -1

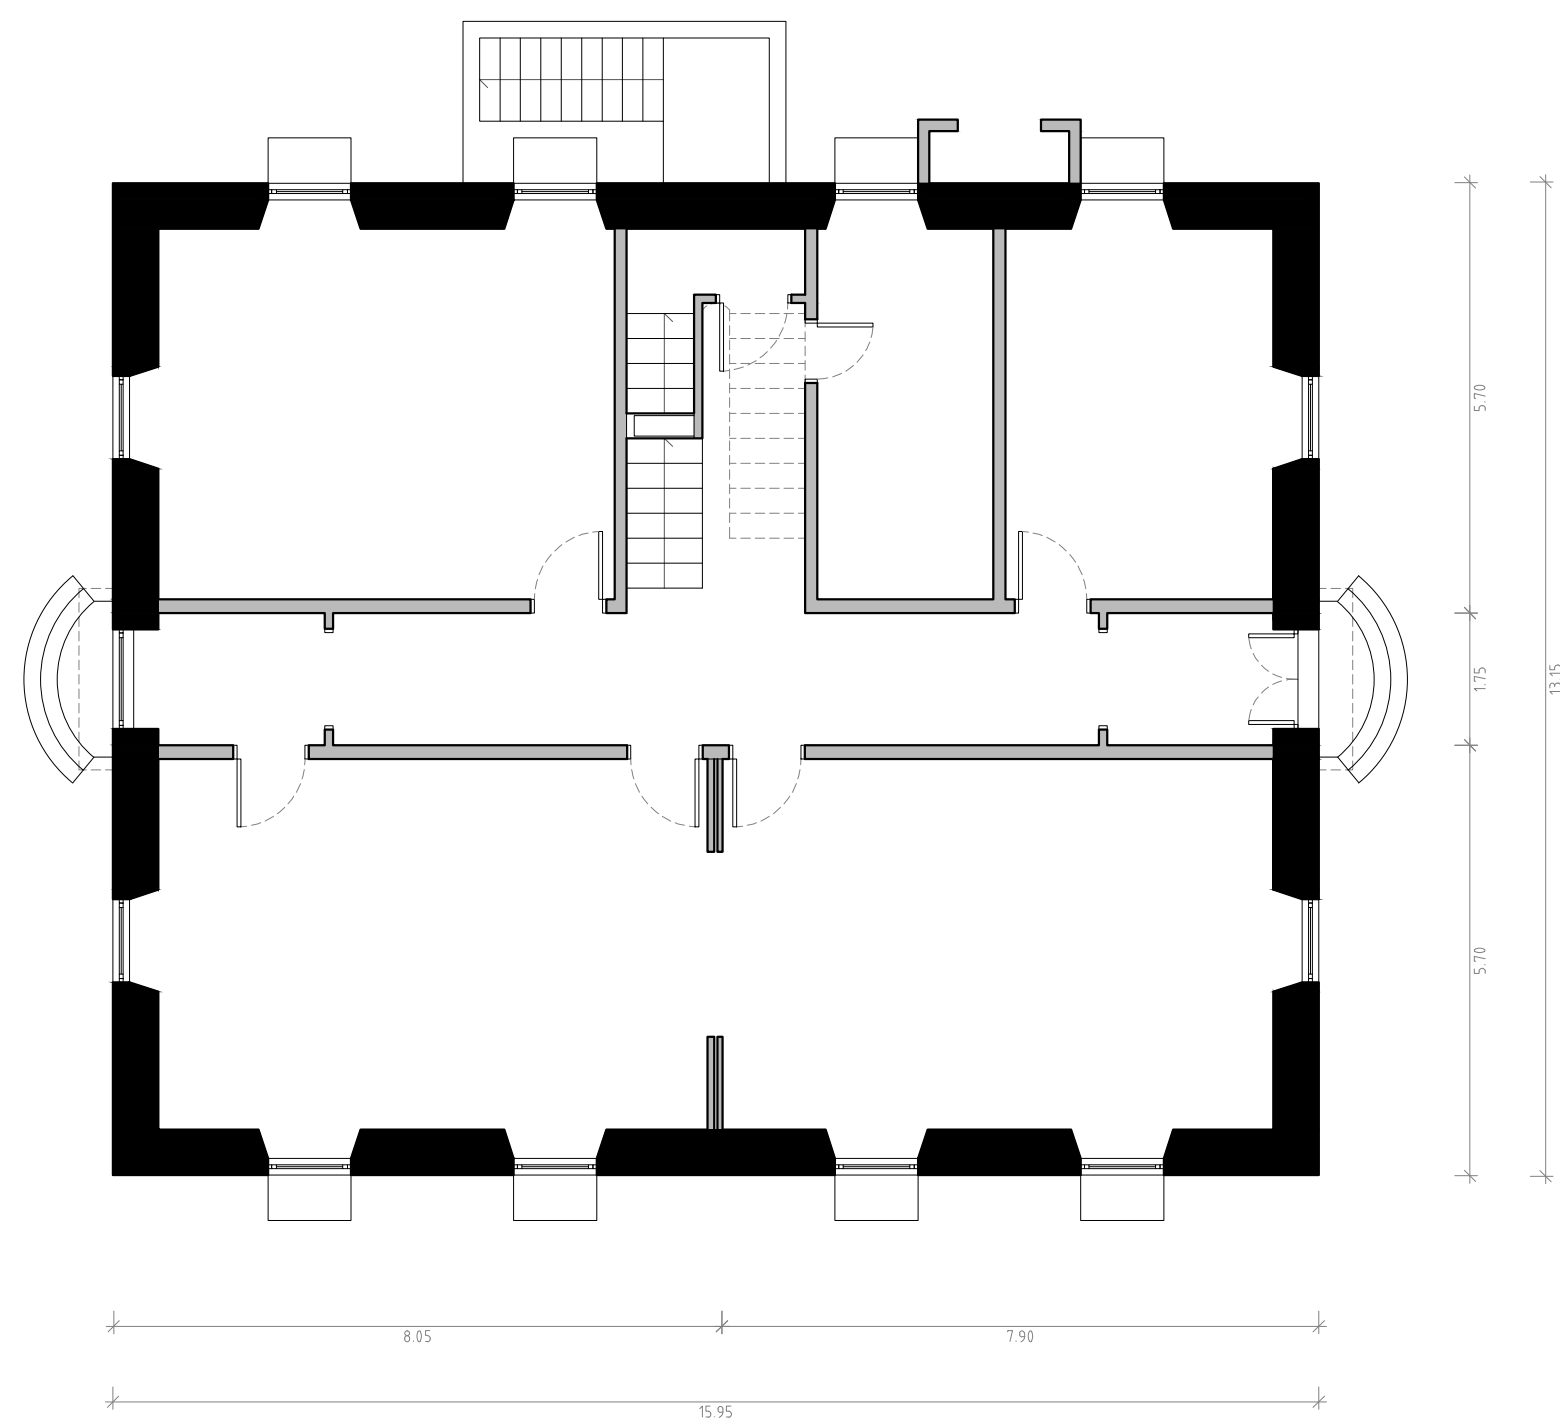

PISO 0

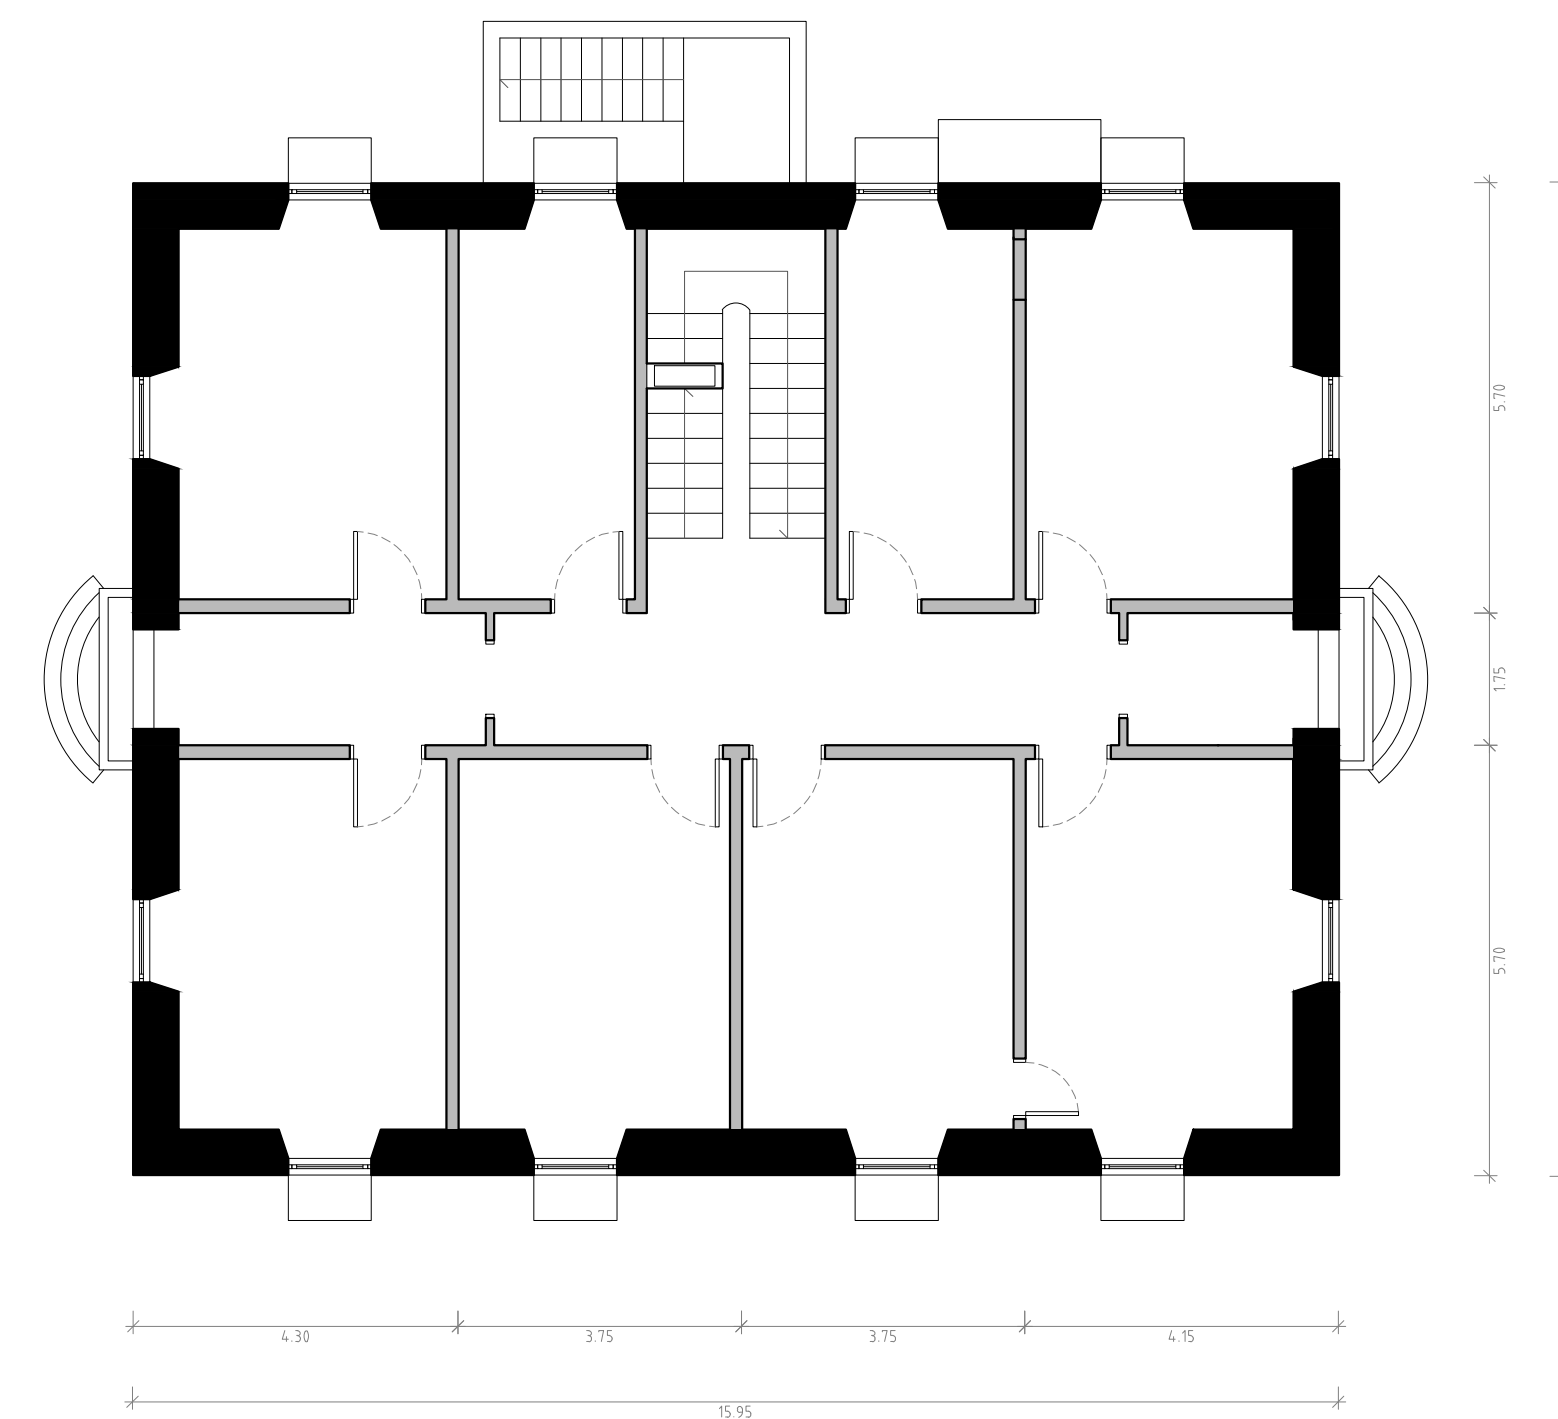

PISO 1