



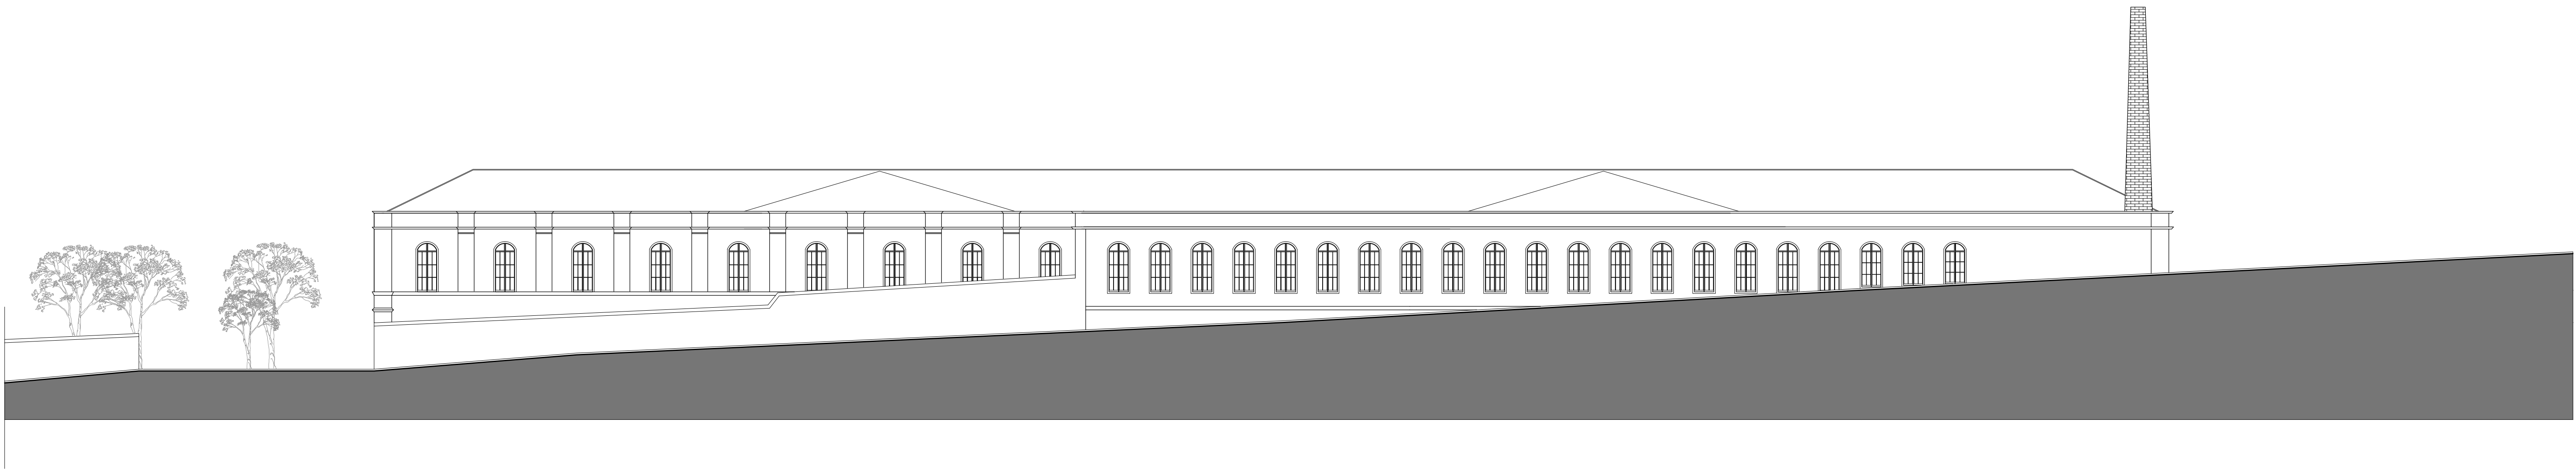

ALÇADO FRONTAL




ALÇADO TARDOZ

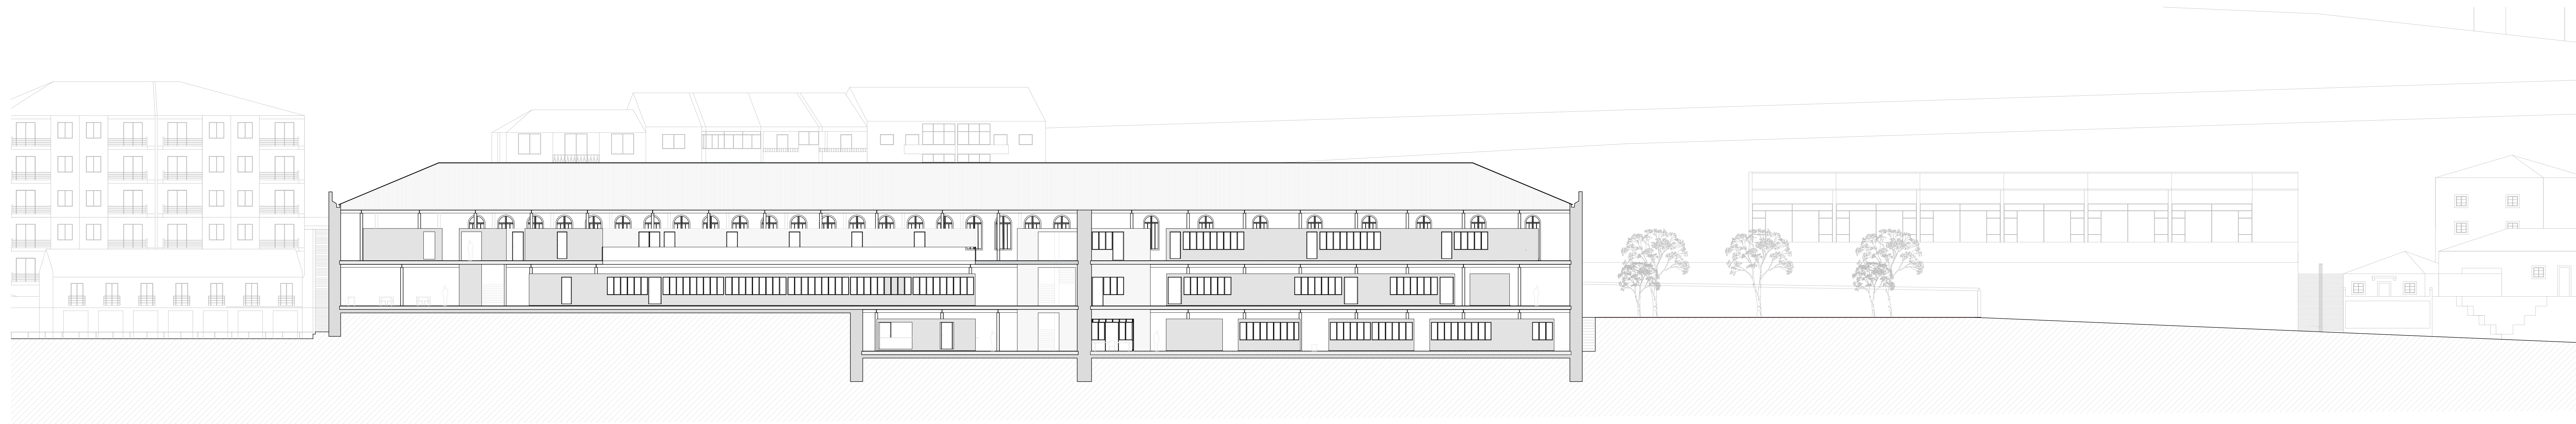


CORTE BB'



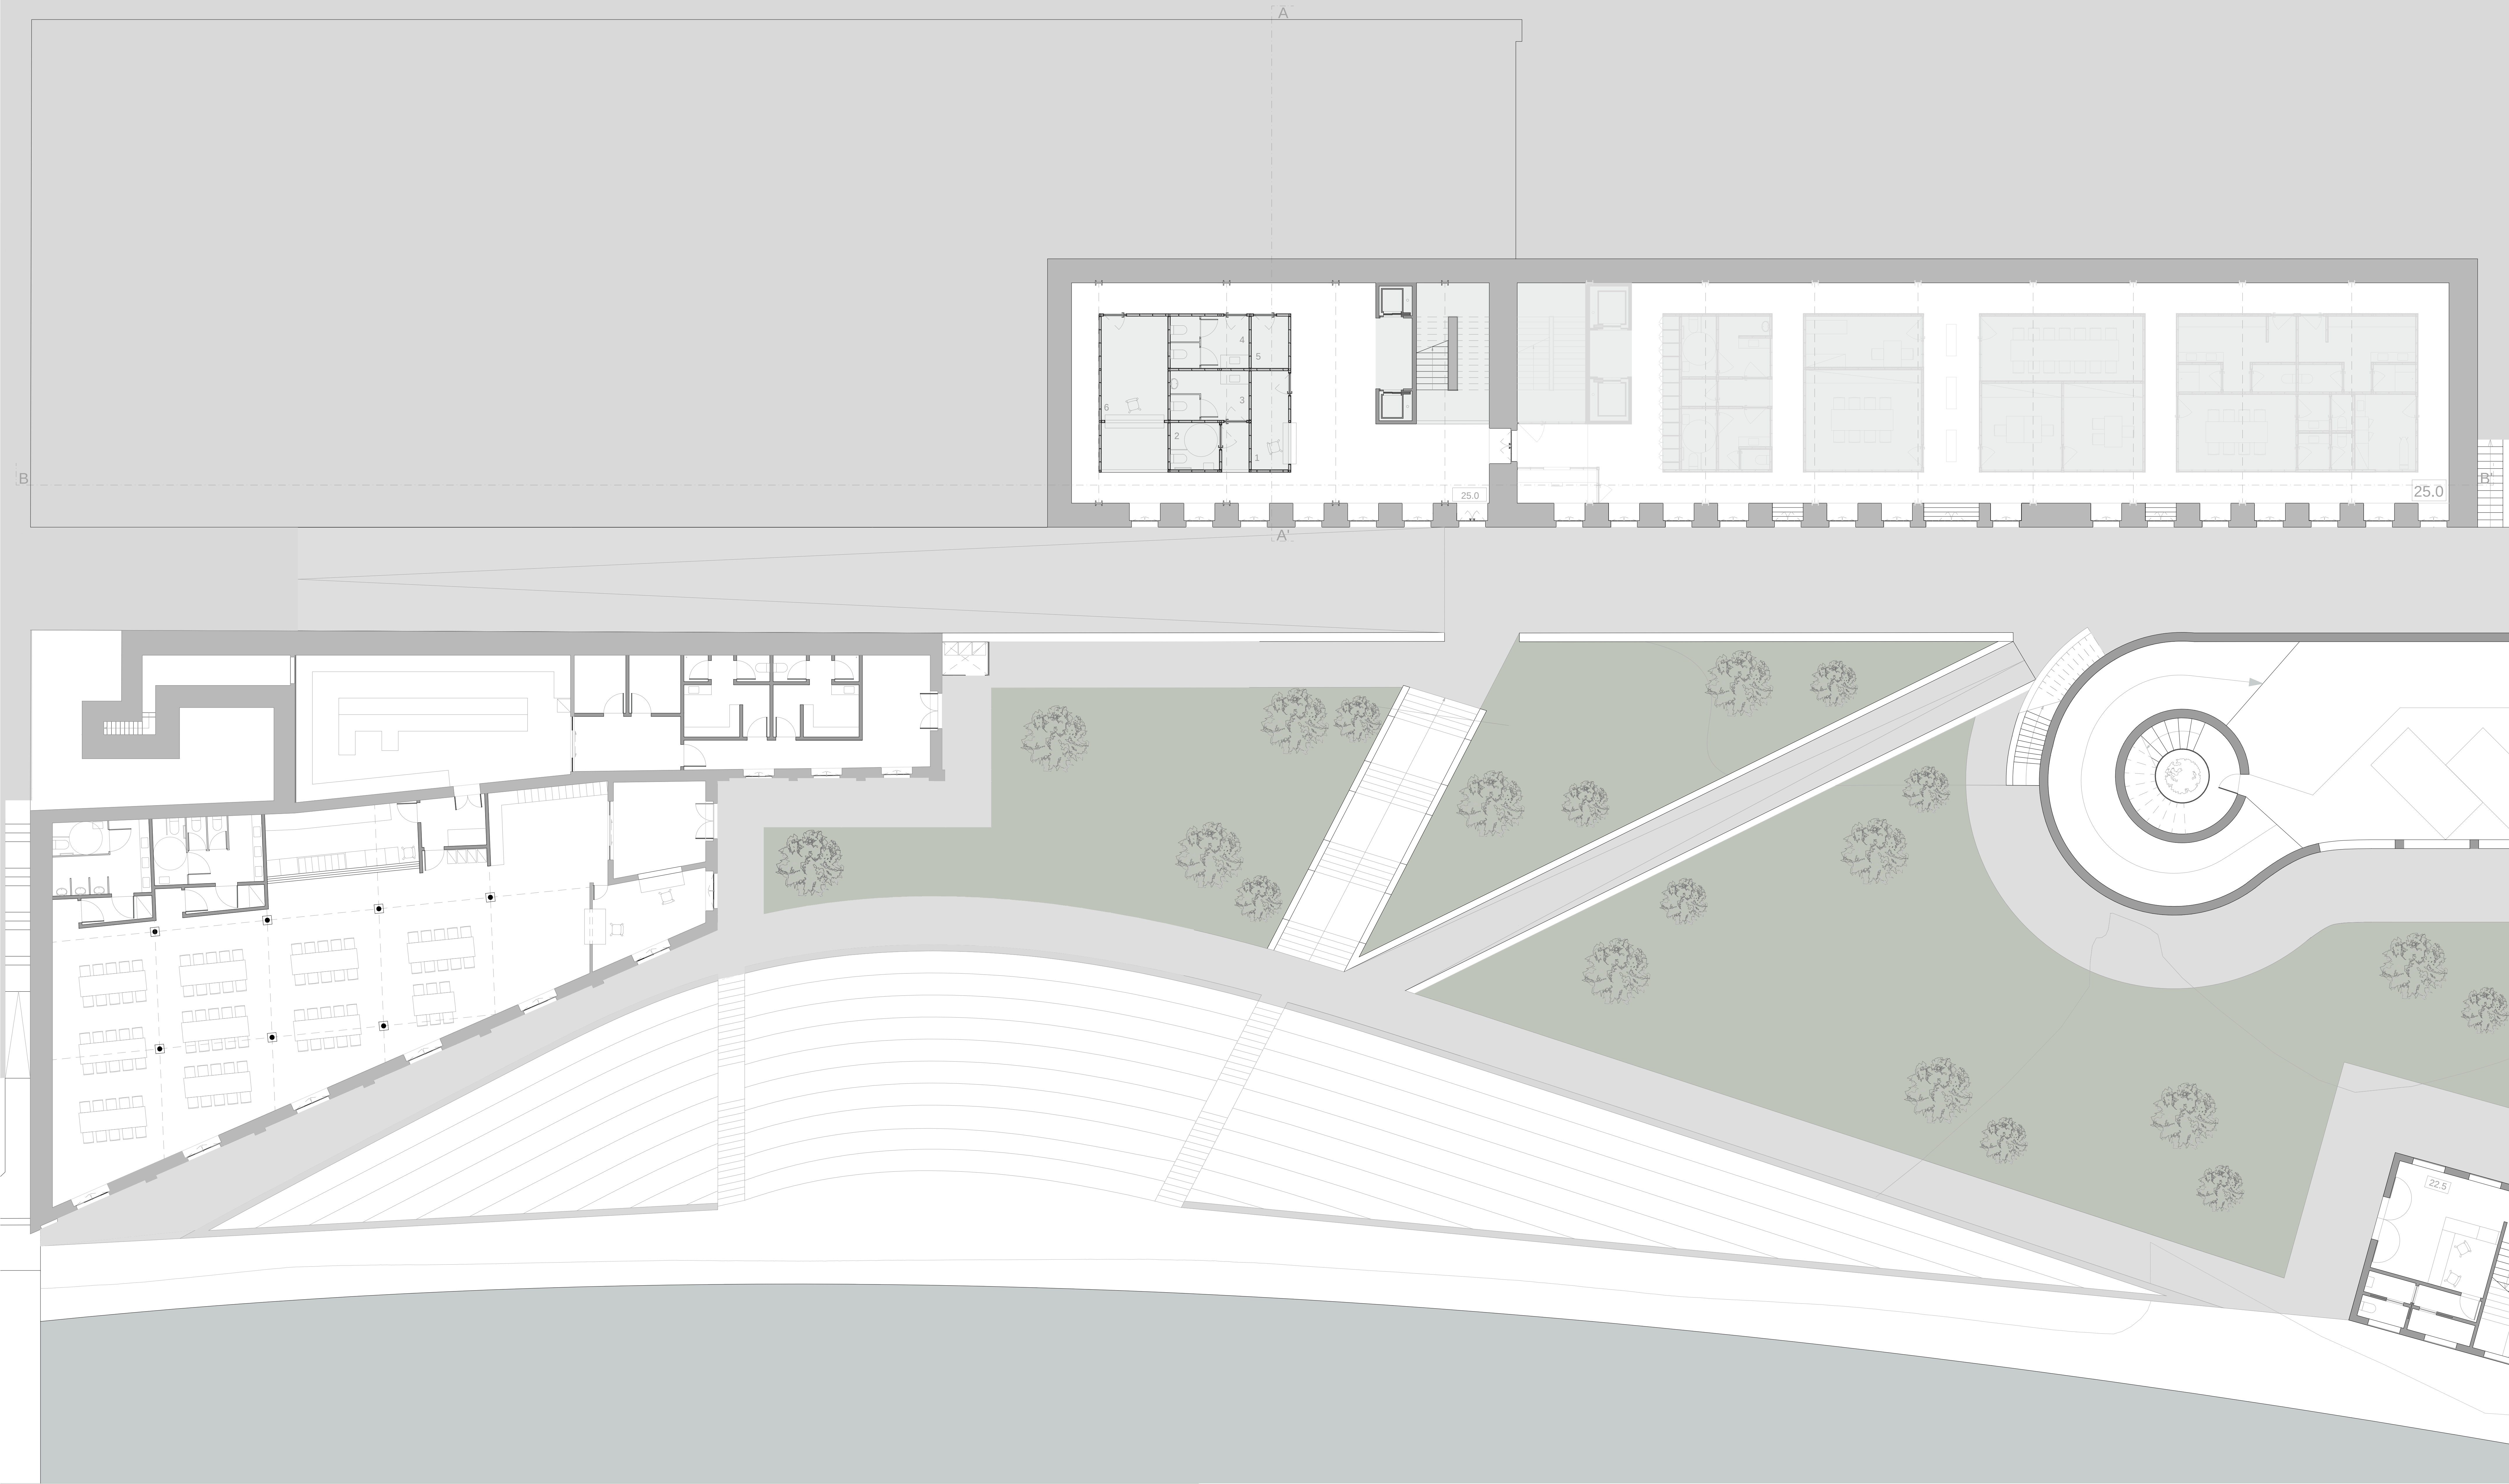

- LEGENDA:
- | | |
|--------------------|---------------------|
| 1. RECEÇÃO 5 m² | 4. I.S. FEM. 4,6 m² |
| 2. I.S. DEF. 4 m² | 5. ARRUMOS 3,5 m² |
| 3. I.S. MAS 7,6 m² | 6. REPROGRAFIA 7 m² |

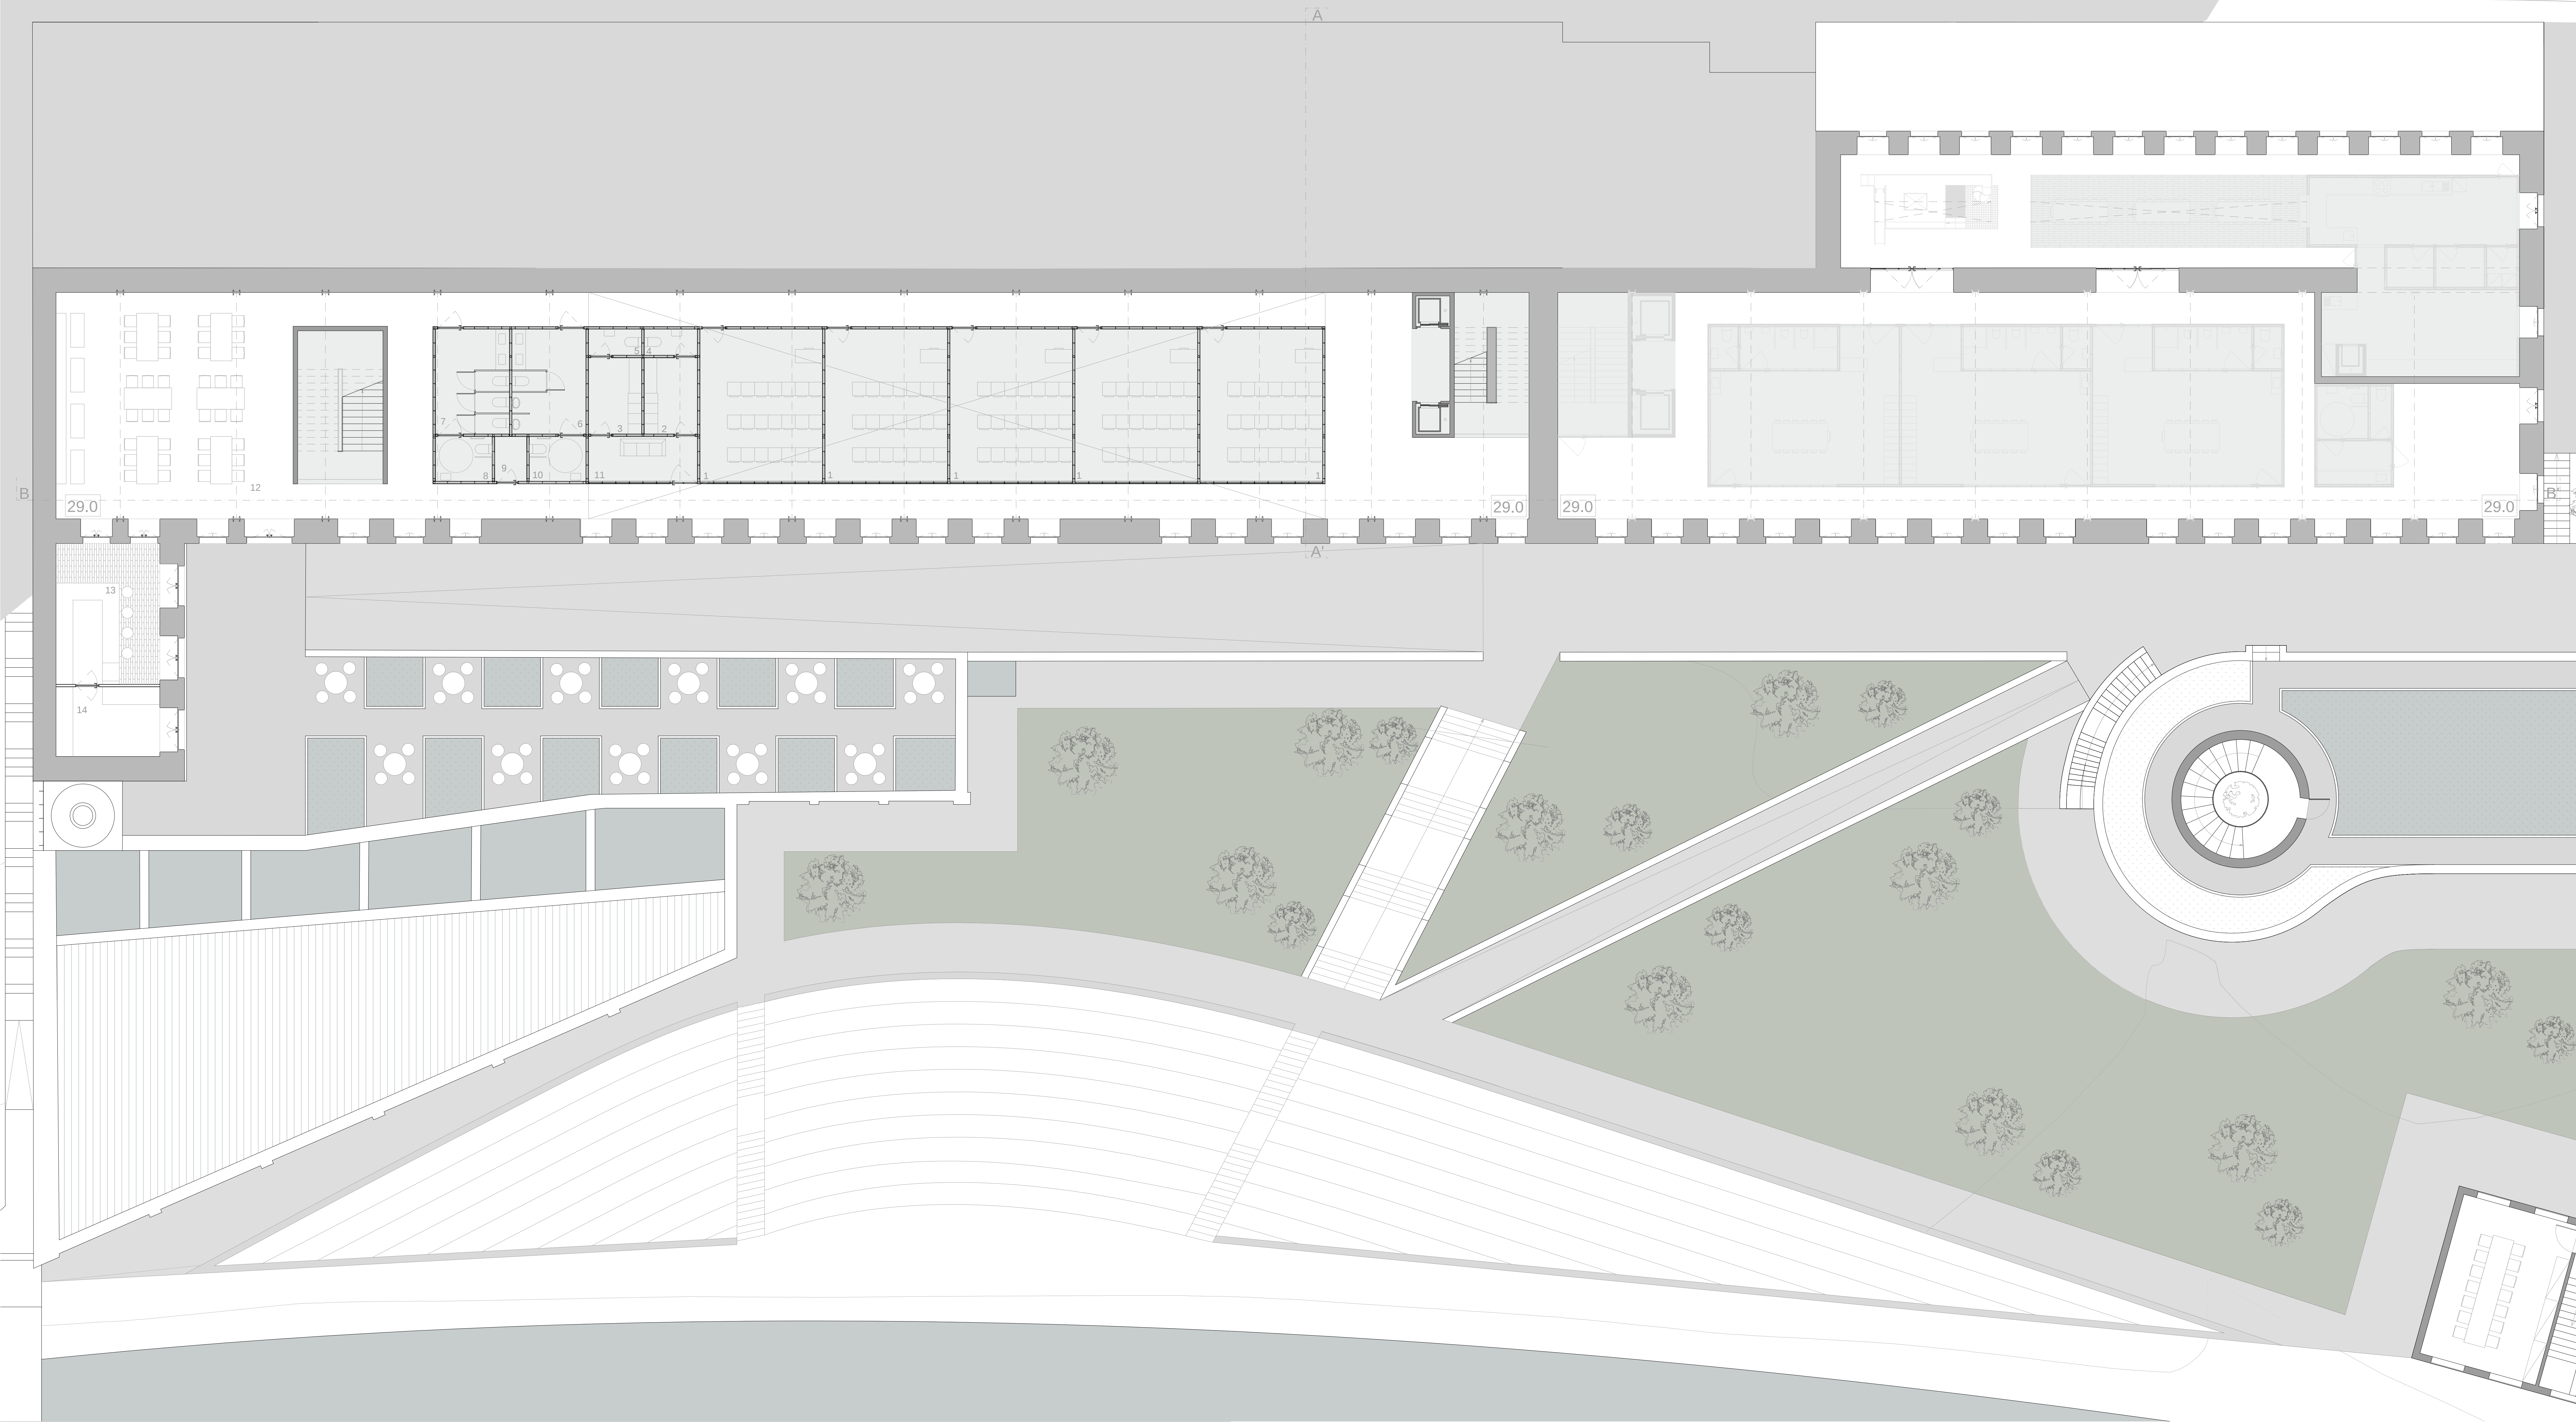

- LEGENDA:
- | | | | |
|-------------------------|----------------------|-------------------------------|----------------------------|
| 1. SALA DE AULA 36,7 m² | 4. I.S. 2,4 m² | 8. I.S. DEF. 4 m² | 12. SALA POLIVALENTE 83 m² |
| 2. VESTUÁRIO MAS. 7 m² | 5. I.S. 2,4 m² | 9. ARRUMOS 3,6 m² | 13. BAR 27 m² |
| 3. VESTUÁRIO FEM. 7 m² | 6. I.S. MAS. 14,3 m² | 10. I.S. DEF. 4 m² | 14. COZINHA 15 m² |
| | 7. I.S. FEM. 14,3 m² | 11. SALA DE FUNCIONÁRIOS 8 m² | |

